



Original size mm
100
50
30
10
0

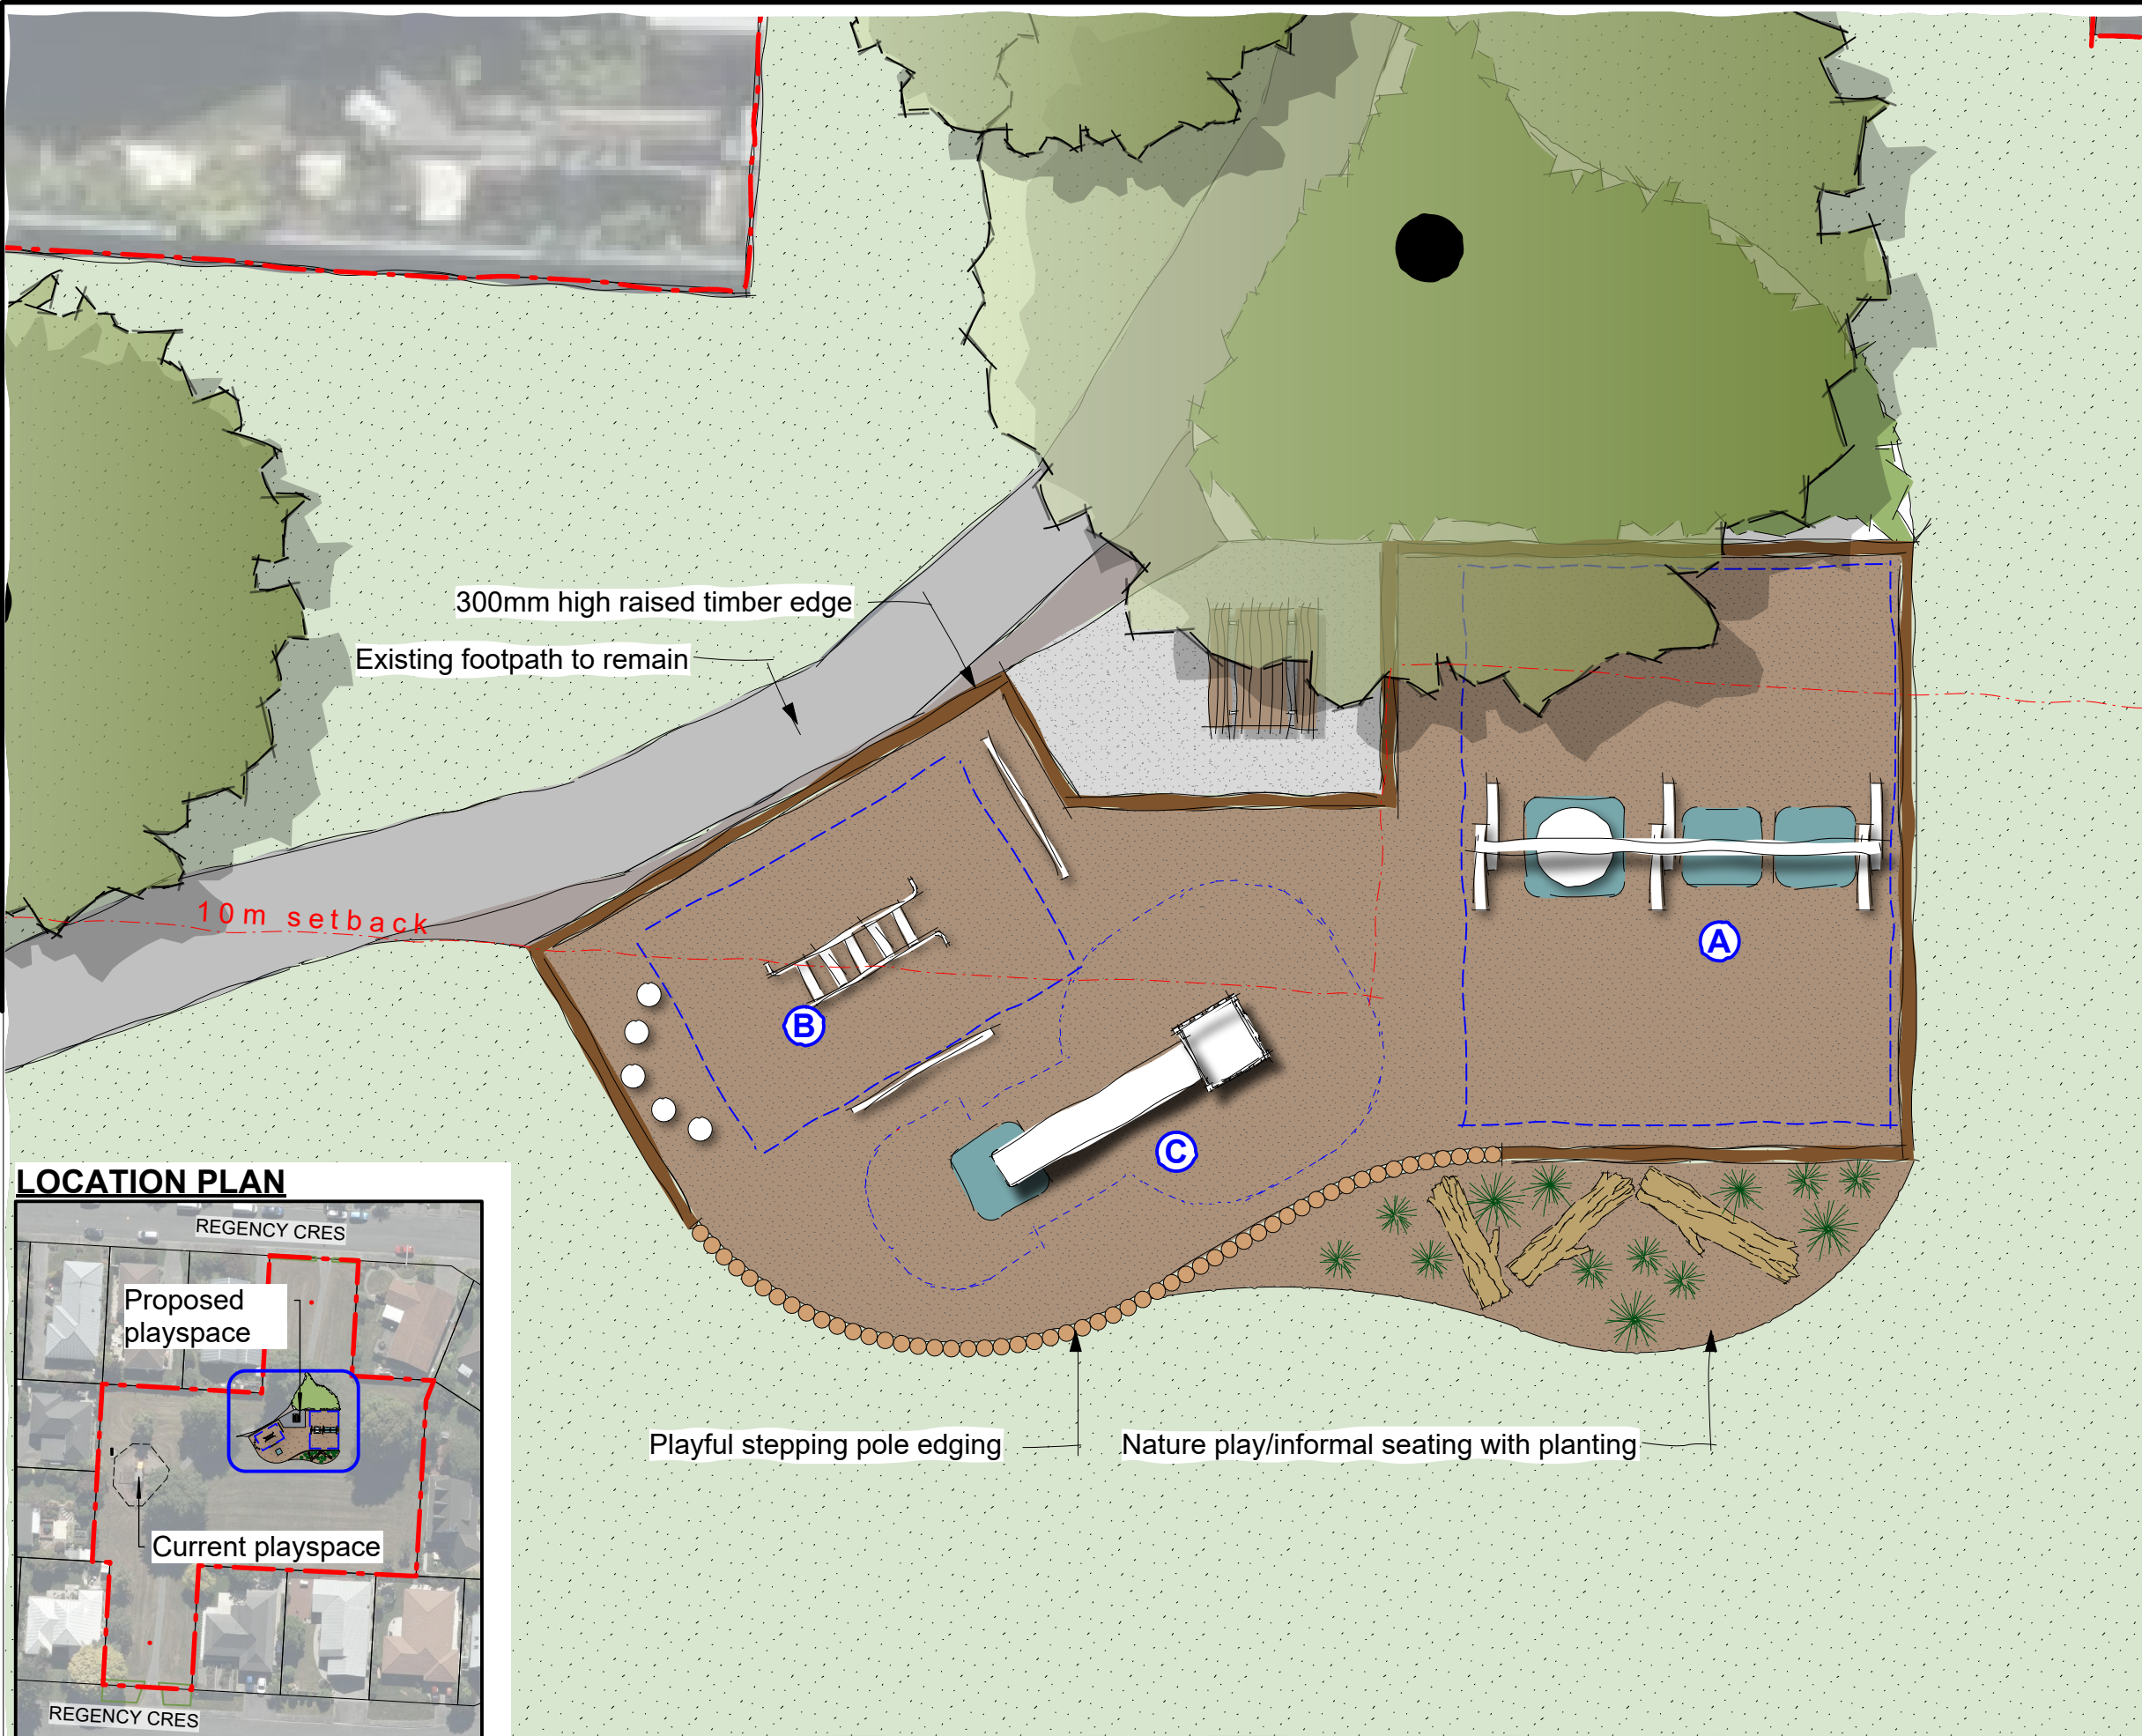



LOCATION PLAN

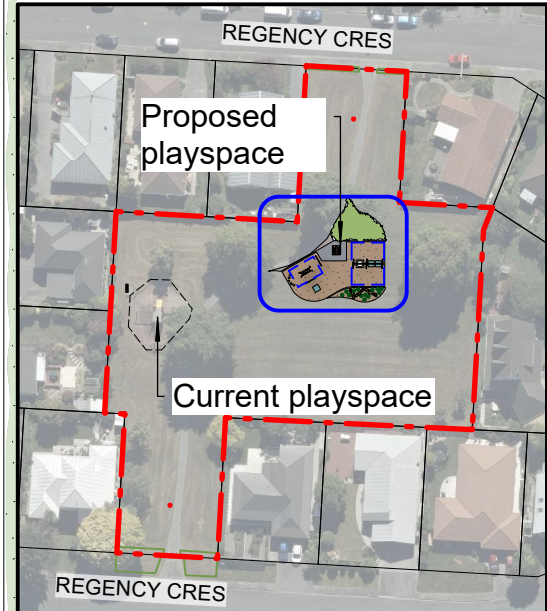

LEGEND

- Proposed concrete
- Proposed asphalt
- Proposed bark softfall
- Rubber matting
- Proposed low planting
- Existing tree to remain
- Proposed picnic table
- Proposed obstacle course/nature play

EQUIPMENT LEGEND

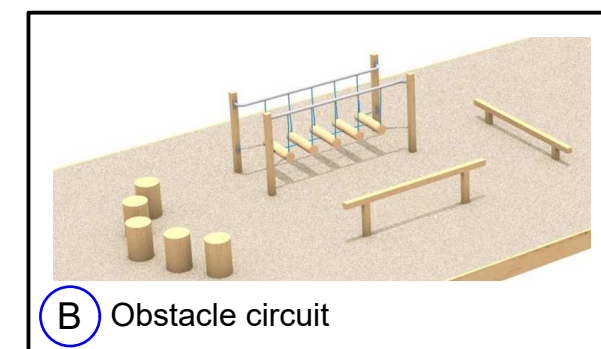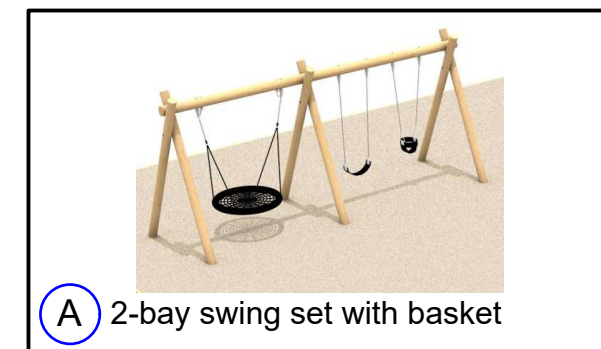

FOR CONSULTATION