


Original size mm
100
50
30
10
0
0 5 10 m
© Copyright Christchurch City Council / Aerial Photography Creative Commons Attribution 3.0 New Zealand License

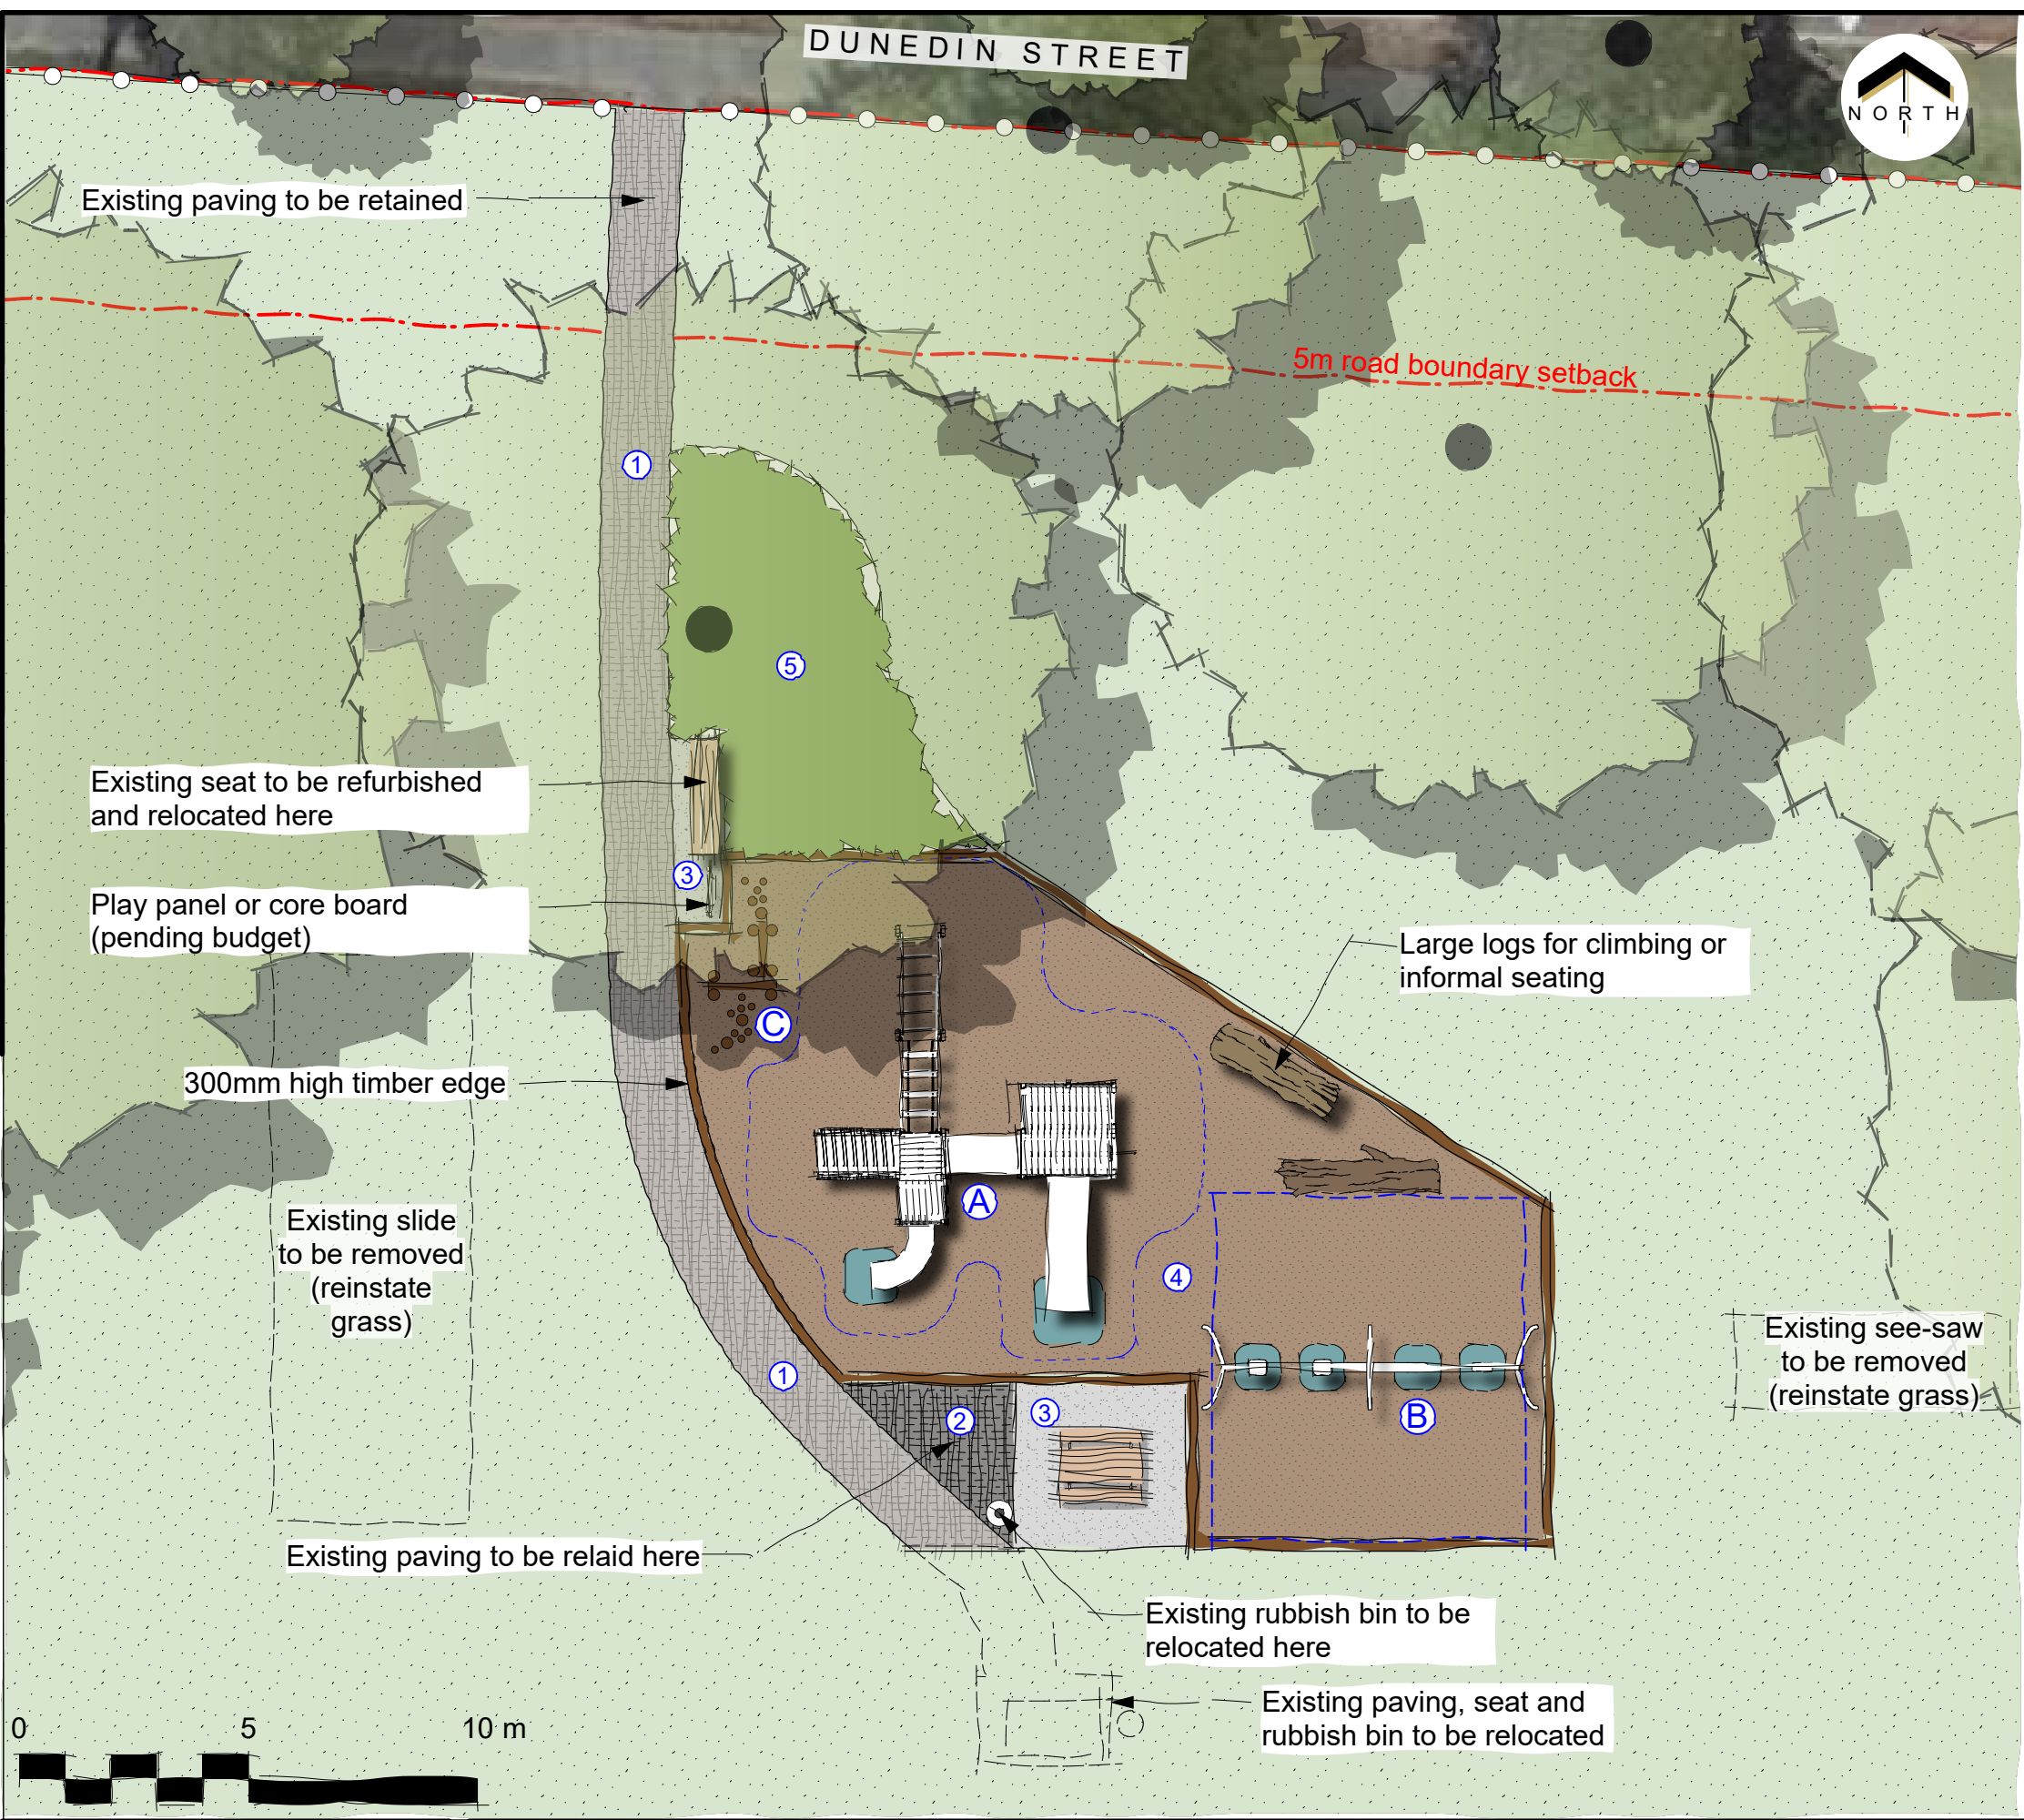

LEGEND

- ① Existing paving to remain
- ② Proposed paving (recycle existing)
- ③ Proposed concrete
- ④ Proposed bark mulch softfall
- Rubber scuff mats to high wear areas
- Proposed accessible picnic table
- ⑤ Proposed low groundcover planting
- Existing trees


EQUIPMENT LEGEND



① Play module



② 2-bay swings

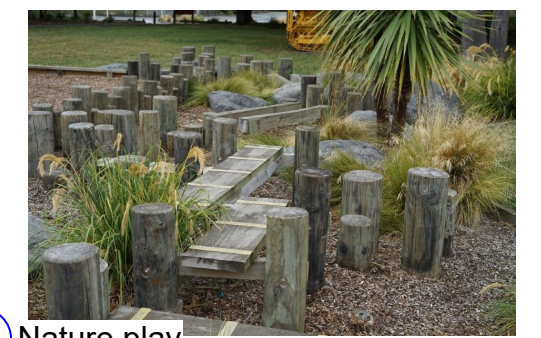

③ Nature play