


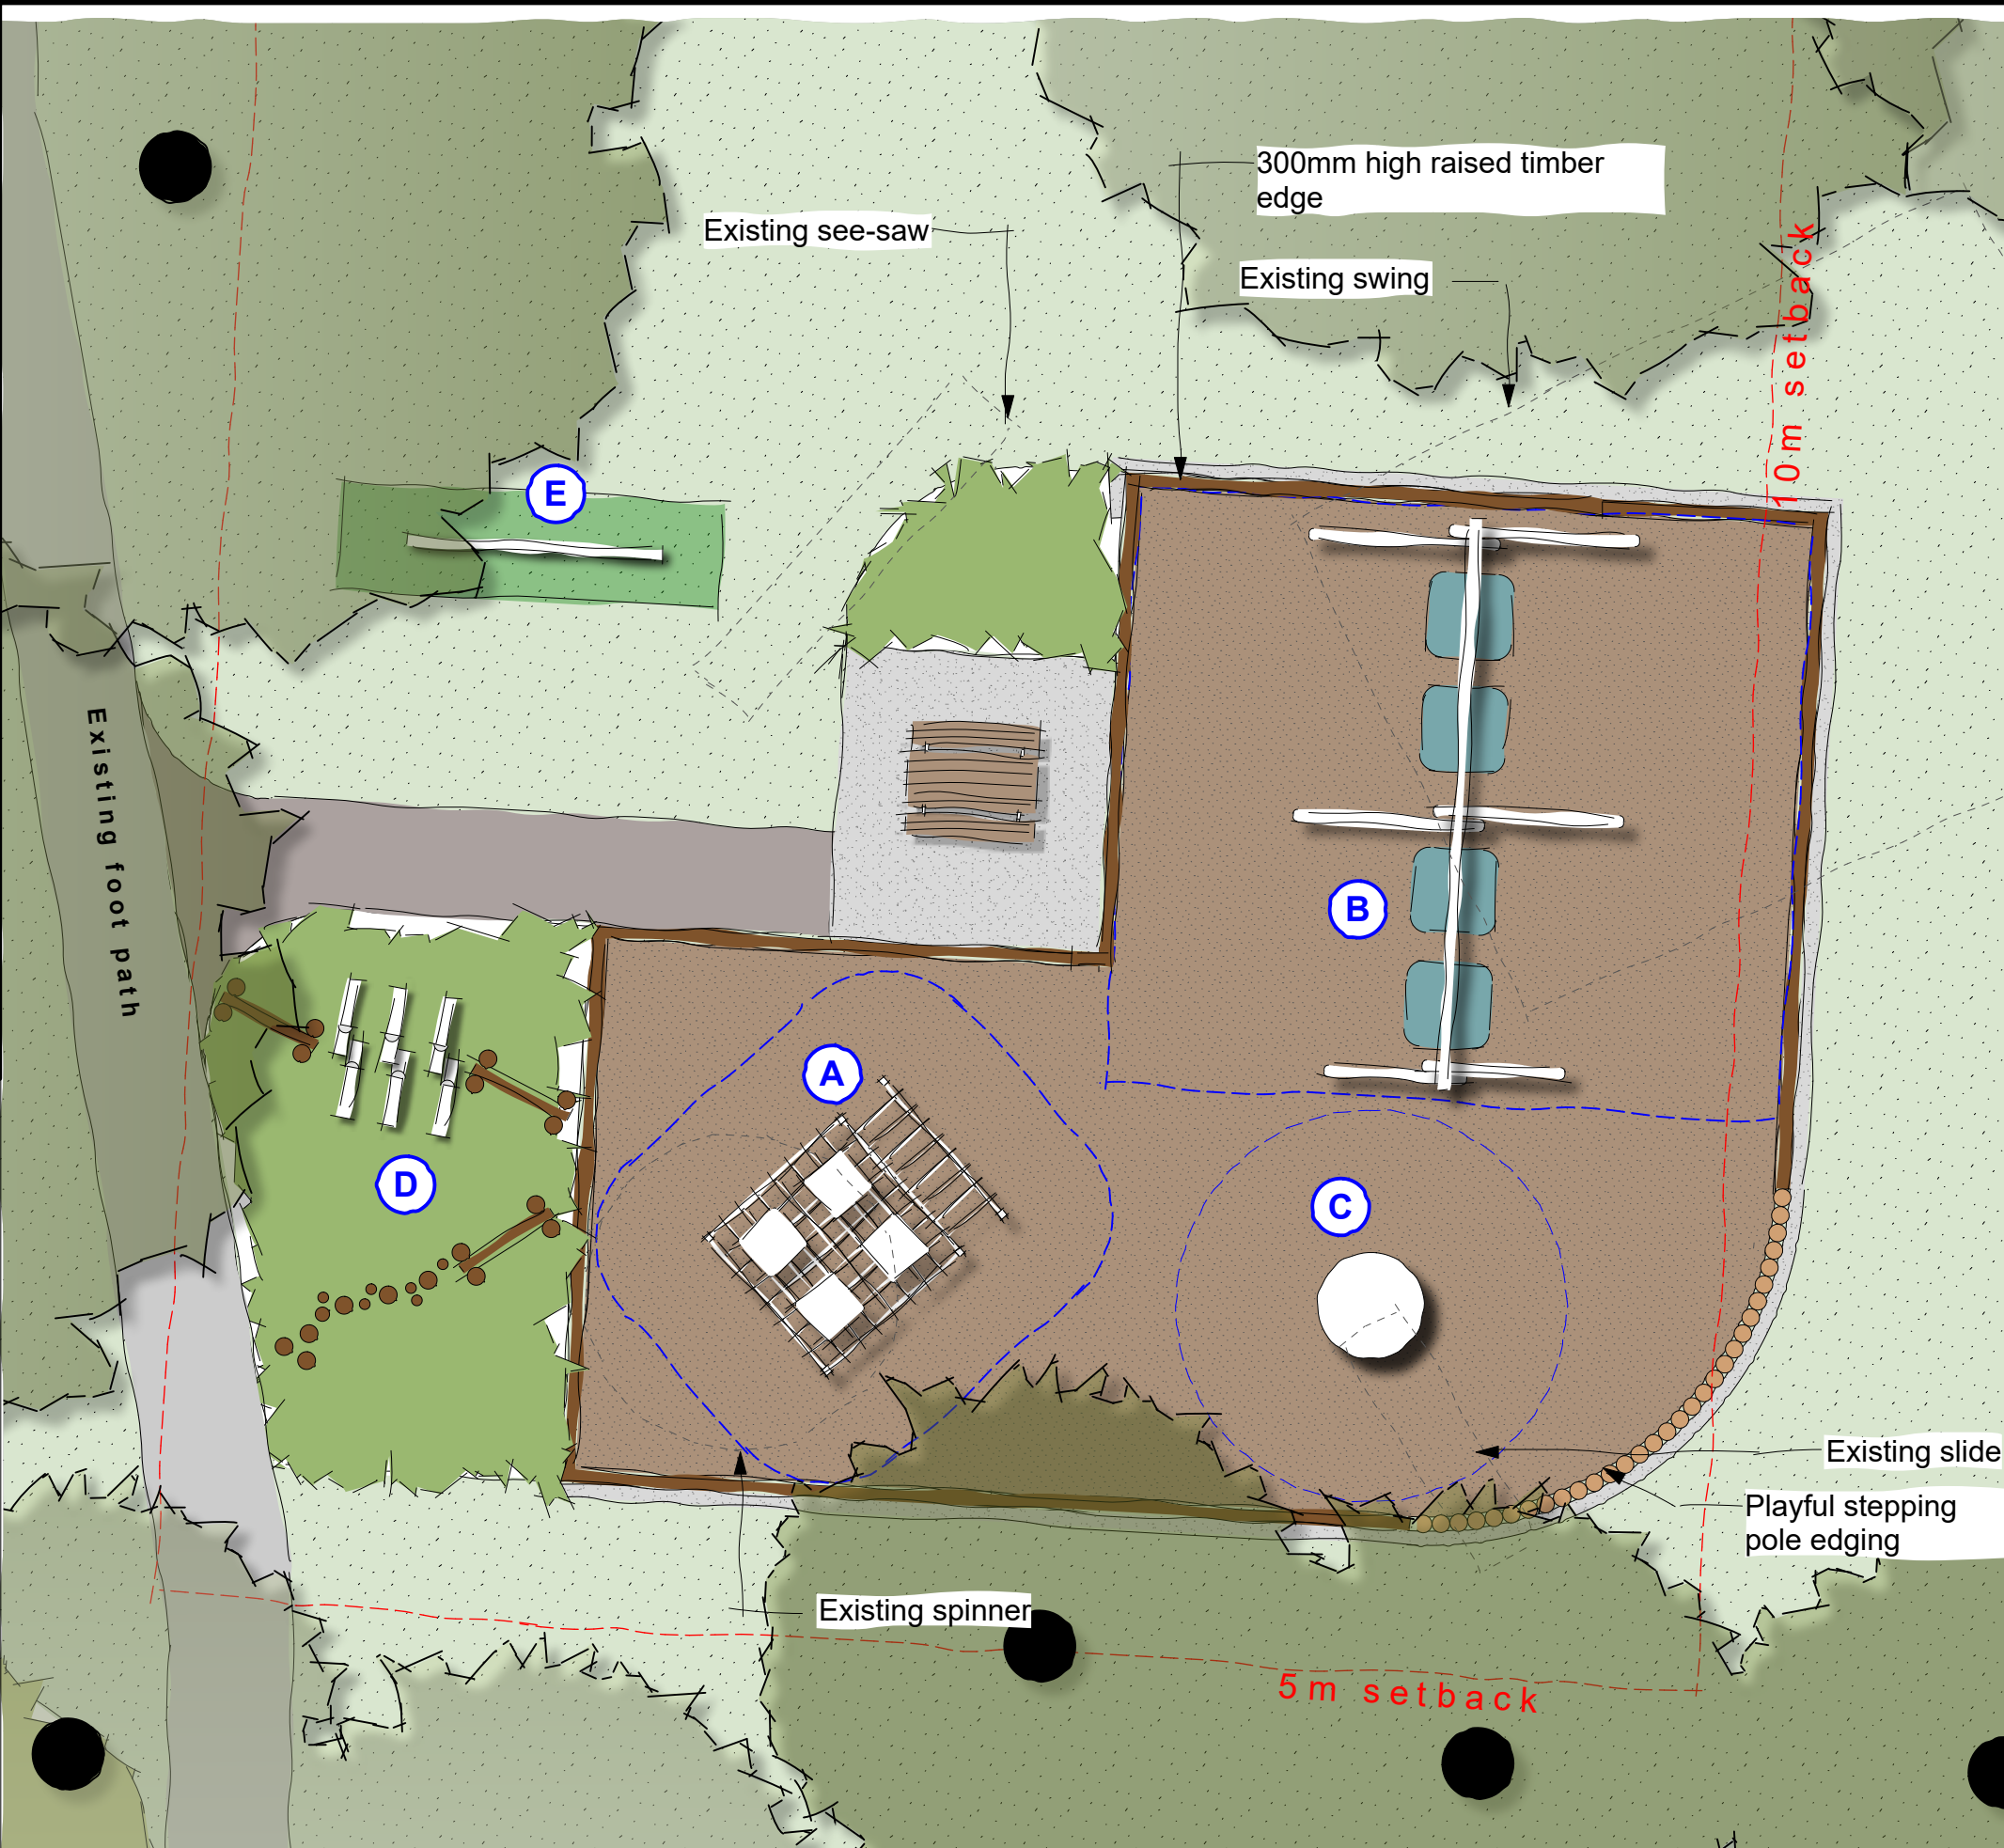


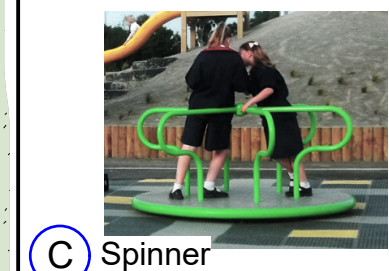


EQUIPMENT LEGEND

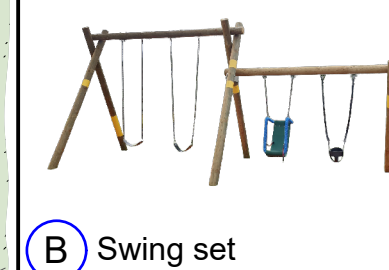

LEGEND

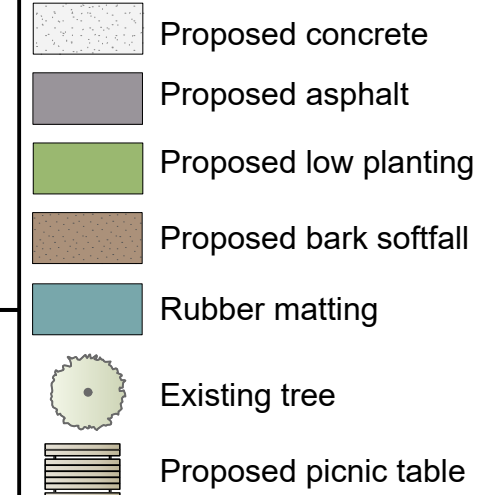

LOCATION PLAN

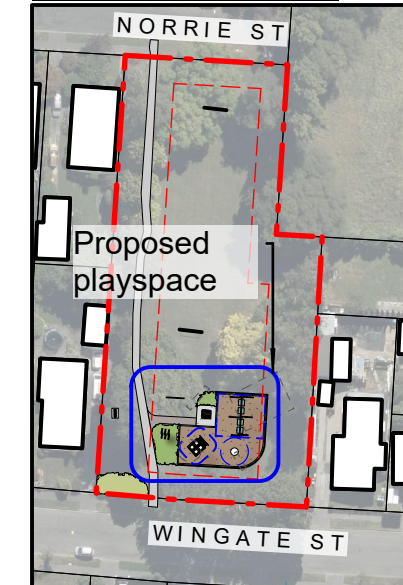

FOR CONSULTATION