
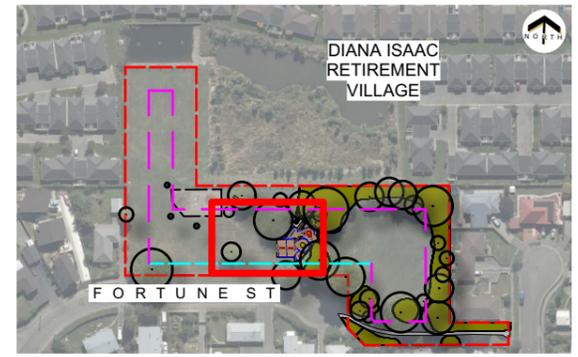


© Copyright Christchurch City Council / Aerial Photography Creative Commons Attribution 3.0 New Zealand License


100 Original size mm  
50  
30  
10  
0

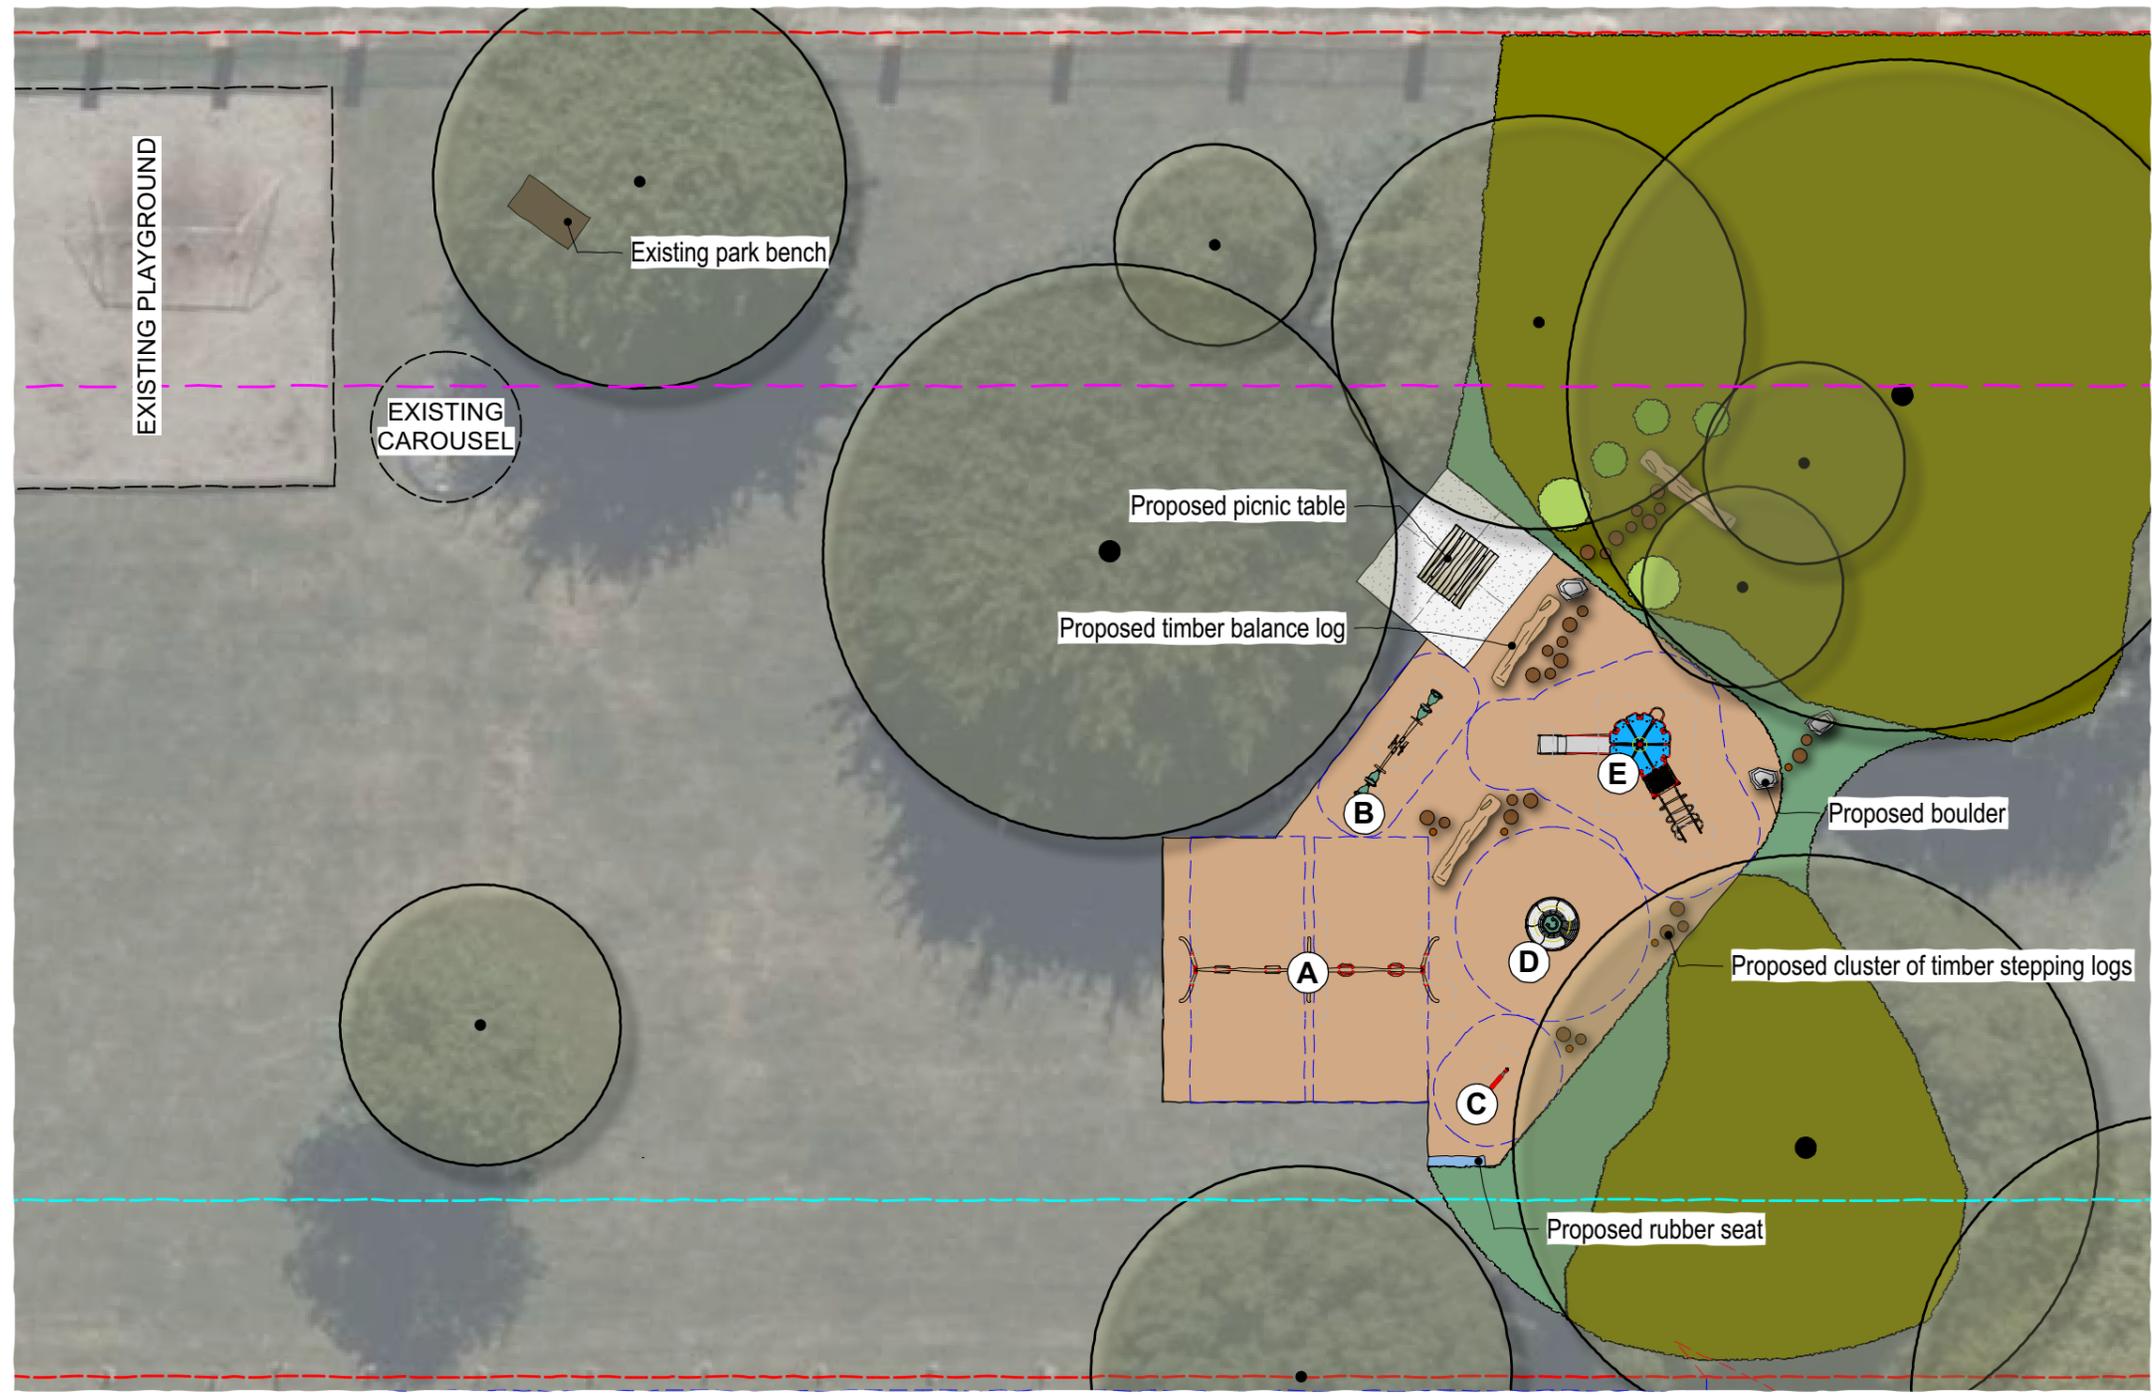


CONTEXT PLAN | 1 : 3,000 @A3

- LEGEND**
- Site boundary
  - 10m internal boundary setback
  - 5m road boundary setback
  - Fall zone
  - Existing trees
  - Existing park bench
  - Existing garden - planting
  - Proposed native tree
  - Concrete hardstand
  - Softfall chip
  - Proposed mixed native plantings
  - Proposed picnic table
  - Boulders
  - Timber stepping logs
  - Timber balance logs
  - Rubber seat

**EQUIPMENT**

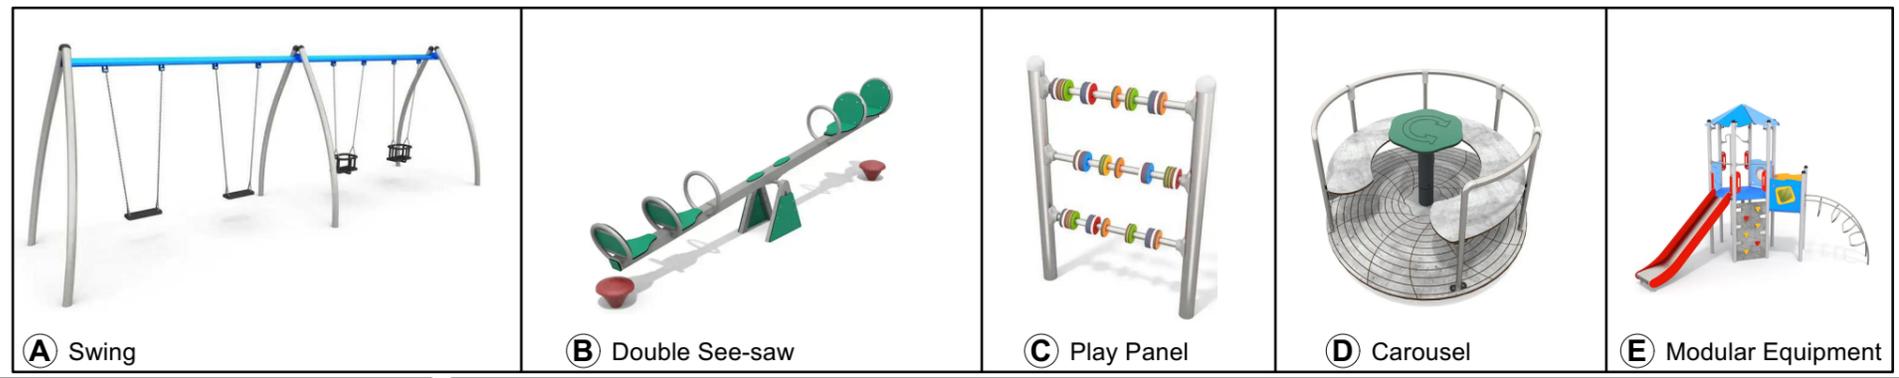

**NATURE PLAY**


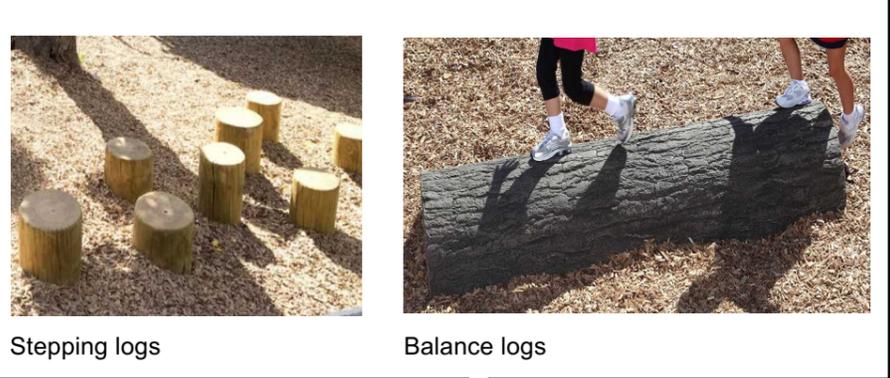


**FORTUNE PLAY SPACE RENEWAL**  
45 FORTUNE STREET, MAIREHAU  
Option 1

**DRAFT**

Original Plan Size: A3  
Scale: 1:200 Date: 25/02/2026  
Drawn: HL Issue: PRELIM DESIGN  
Reviewed: AS Drawing: L01  
Approved: JD Project: CP504241


© Copyright Christchurch City Council / Aerial Photography Creative Commons Attribution 3.0 New Zealand License

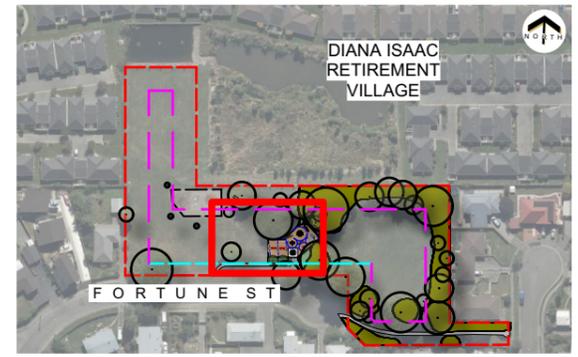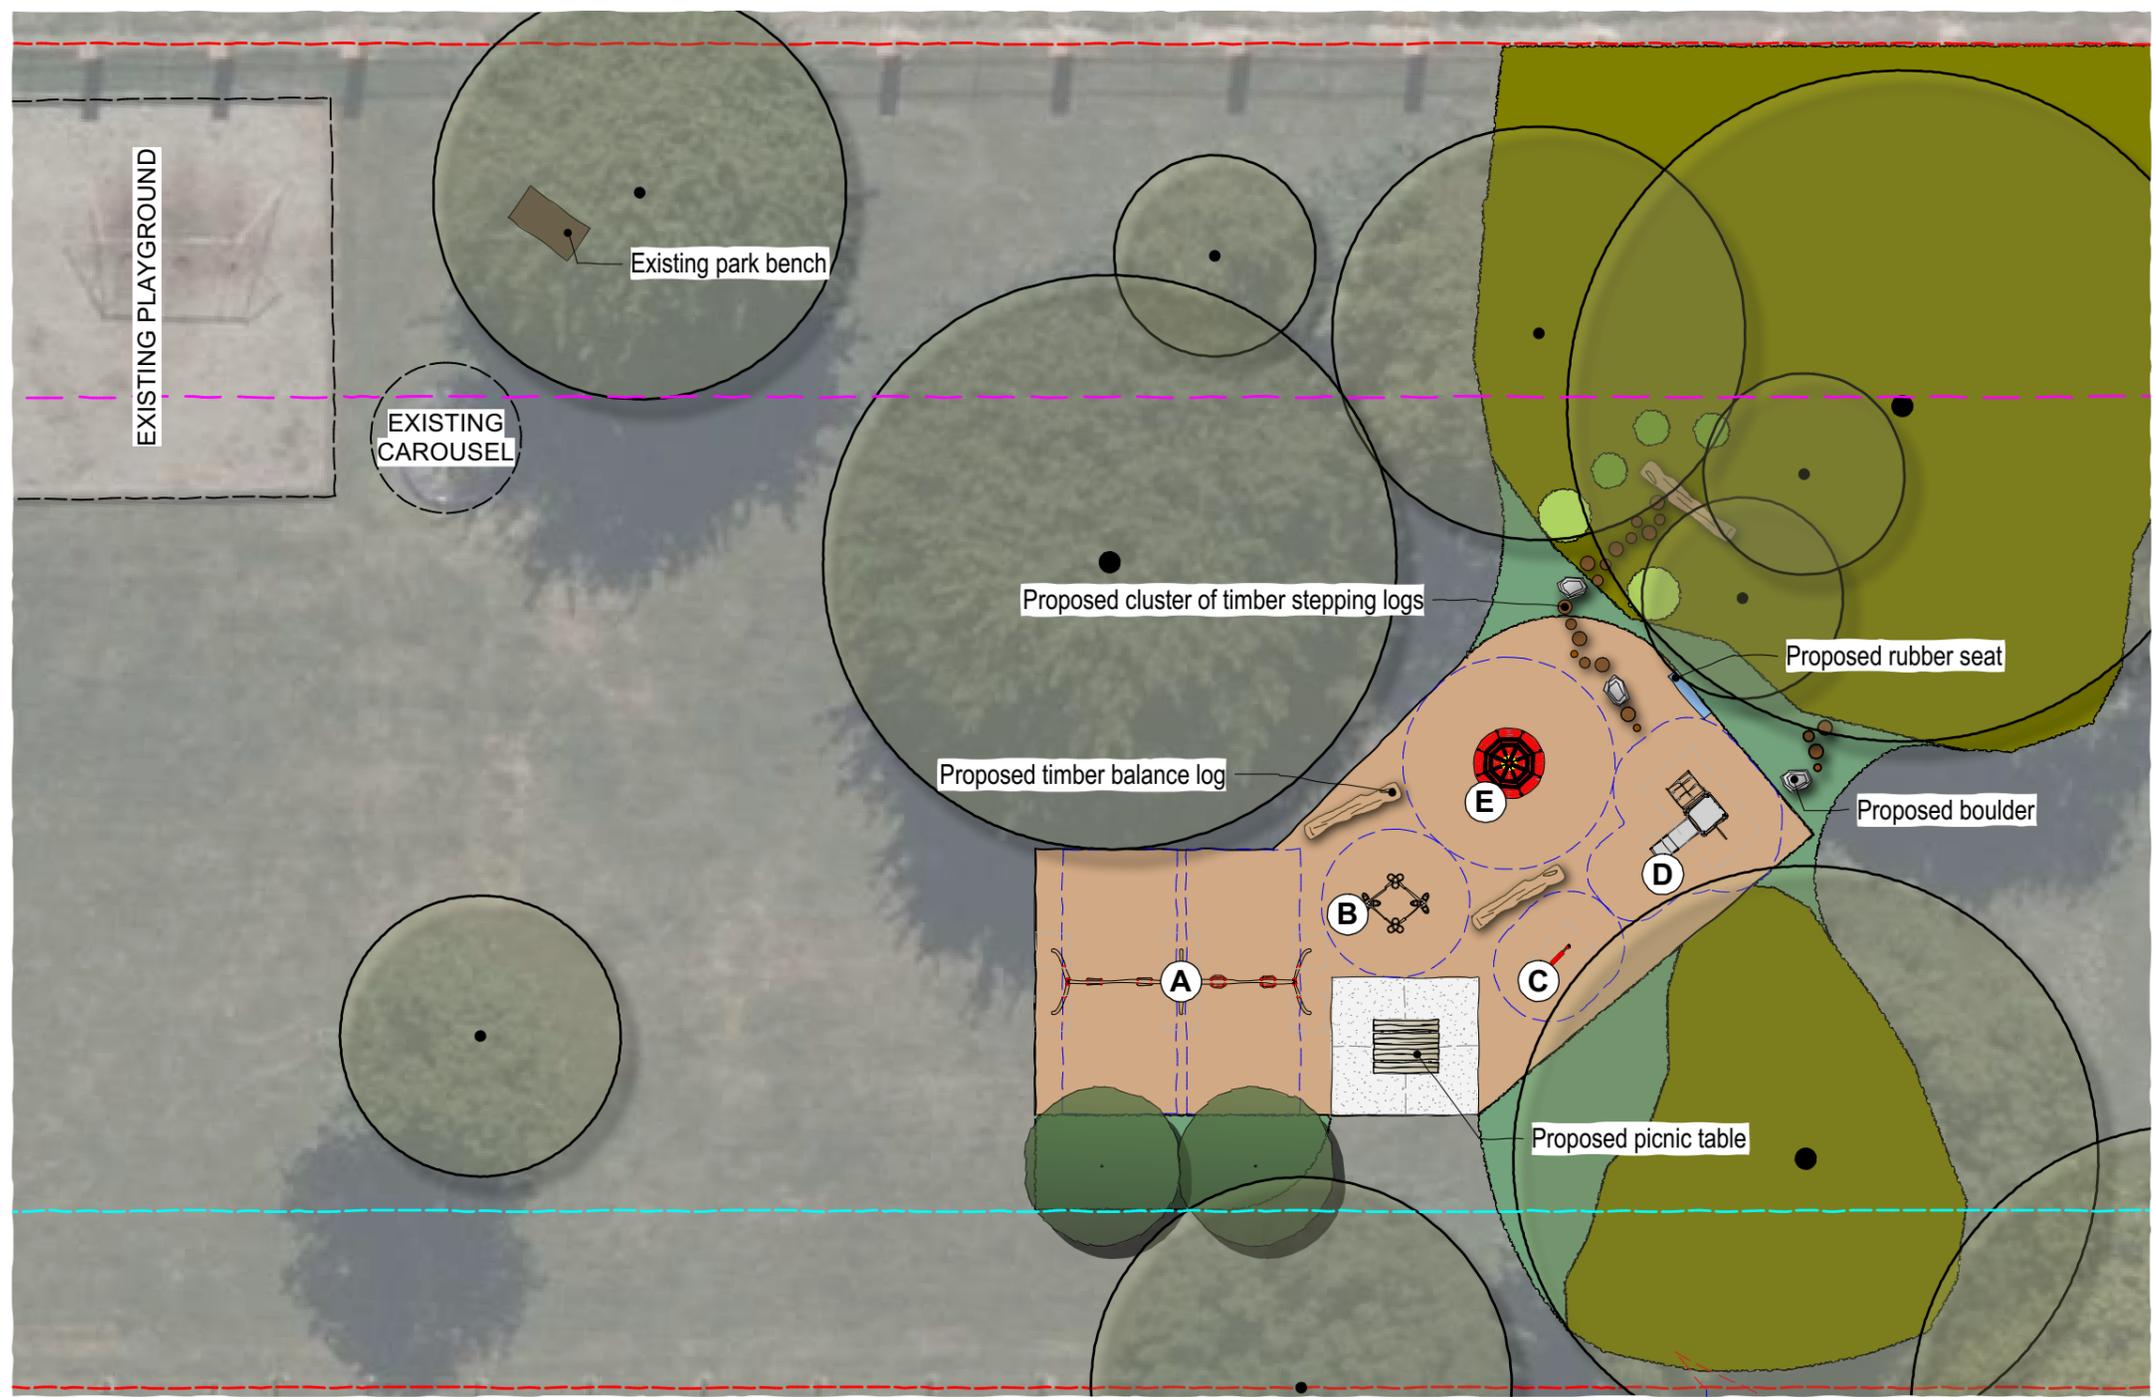

CONTEXT PLAN | 1 : 3,000 @A3

- LEGEND**
- - - Site boundary
  - - - 10m internal boundary setback
  - - - 5m road boundary setback
  - - - Fall zone
  - Existing trees
  - Existing park bench
  - Existing garden - planting
  - Proposed native tree
  - Concrete hardstand
  - Softfall chip
  - Proposed mixed native plantings
  - Proposed picnic table
  - Boulders
  - Timber stepping logs
  - Timber balance logs
  - Rubber seat

**EQUIPMENT**

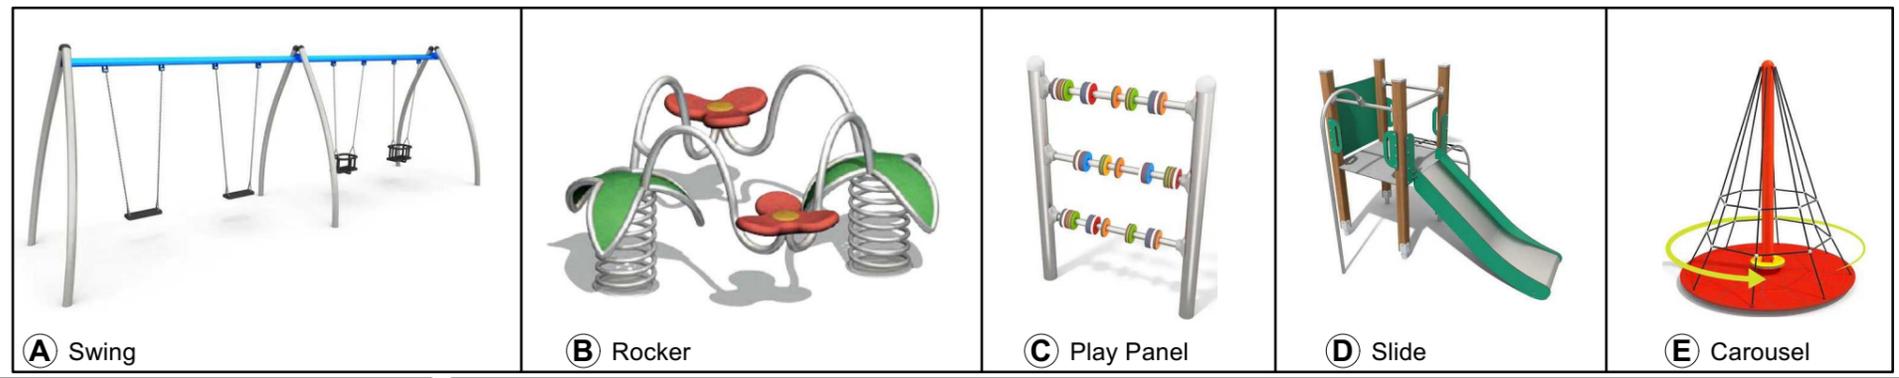

**NATURE PLAY**

