


0 10 30 50 100 150 200 300
Original size mm
© Copyright Christchurch City Council / Aerial Photography Creative Commons Attribution 3.0 New Zealand License

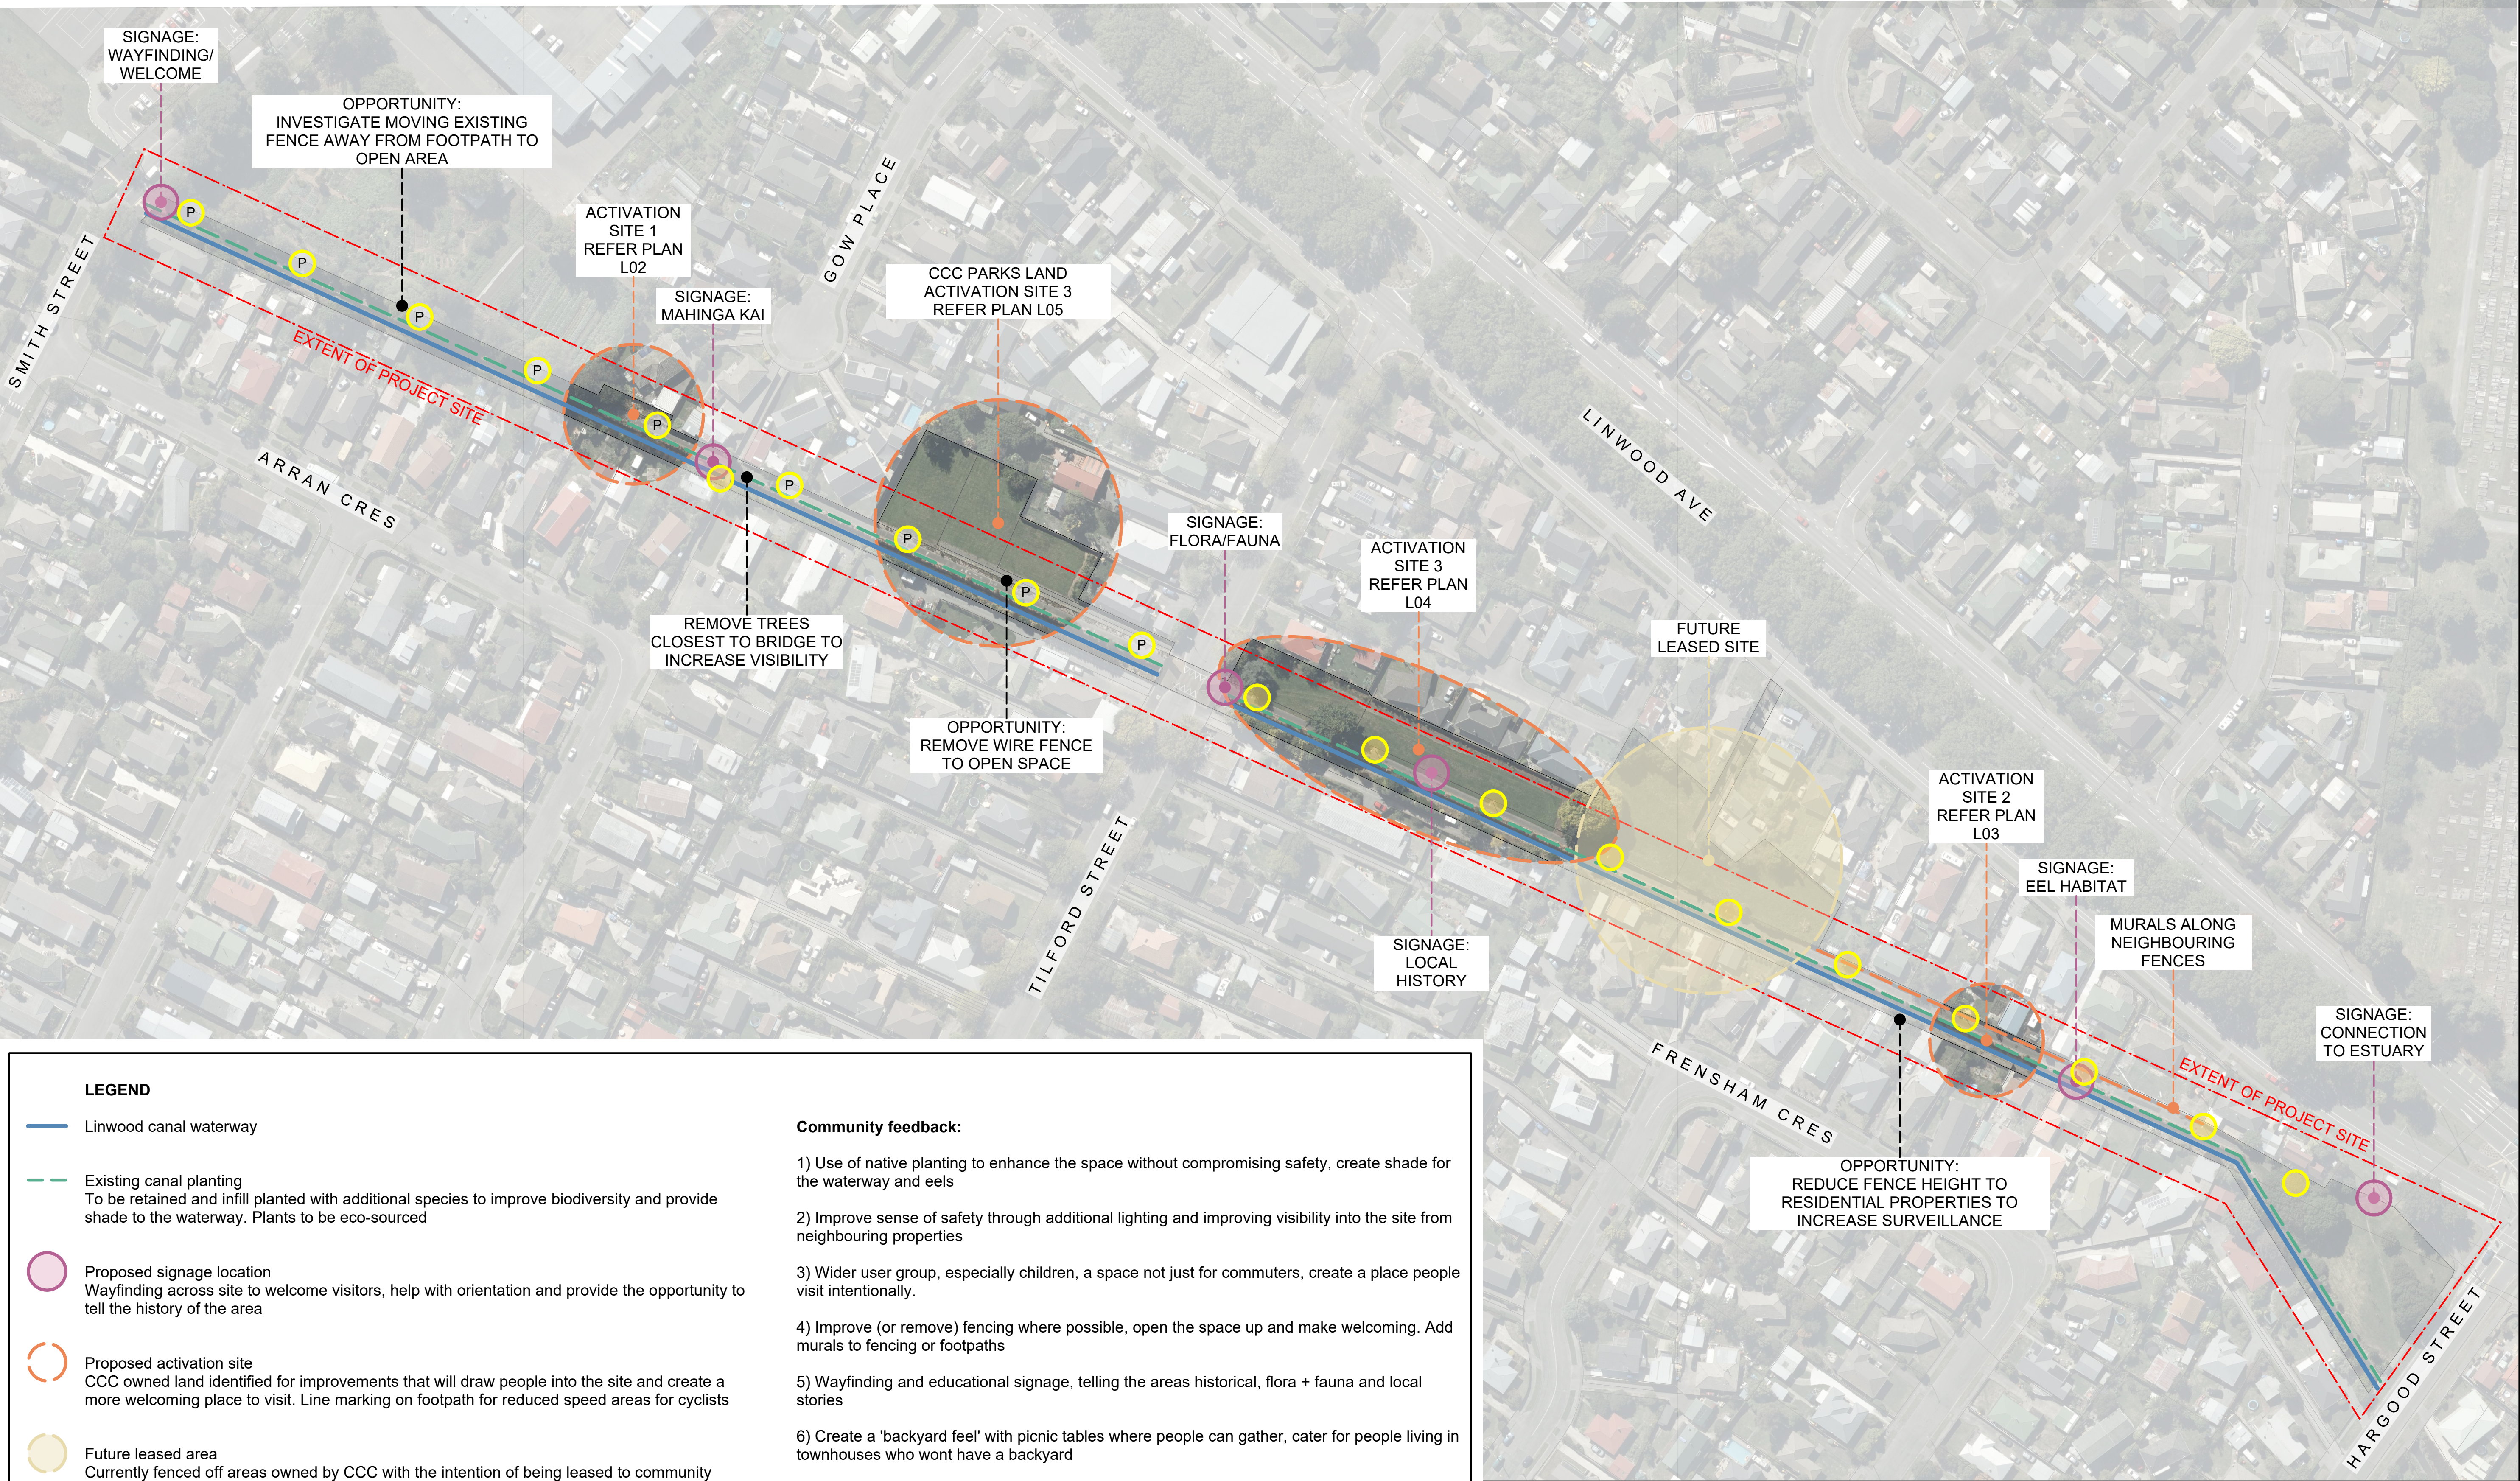

LEGEND


- Linwood canal waterway
- Existing canal planting
To be retained and infill planted with additional species to improve biodiversity and provide shade to the waterway. Plants to be eco-sourced
- Proposed signage location
Wayfinding across site to welcome visitors, help with orientation and provide the opportunity to tell the history of the area
- Proposed activation site
CCC owned land identified for improvements that will draw people into the site and create a more welcoming place to visit. Line marking on footpath for reduced speed areas for cyclists
- Future leased area
Currently fenced off areas owned by CCC with the intention of being leased to community groups in the future
- Existing pole light
- Potential future light pole/bollard

Community feedback:

- 1) Use of native planting to enhance the space without compromising safety, create shade for the waterway and eels
- 2) Improve sense of safety through additional lighting and improving visibility into the site from neighbouring properties
- 3) Wider user group, especially children, a space not just for commuters, create a place people visit intentionally.
- 4) Improve (or remove) fencing where possible, open the space up and make welcoming. Add murals to fencing or footpaths
- 5) Wayfinding and educational signage, telling the areas historical, flora + fauna and local stories
- 6) Create a 'backyard feel' with picnic tables where people can gather, cater for people living in townhouses who won't have a backyard

DRAFT



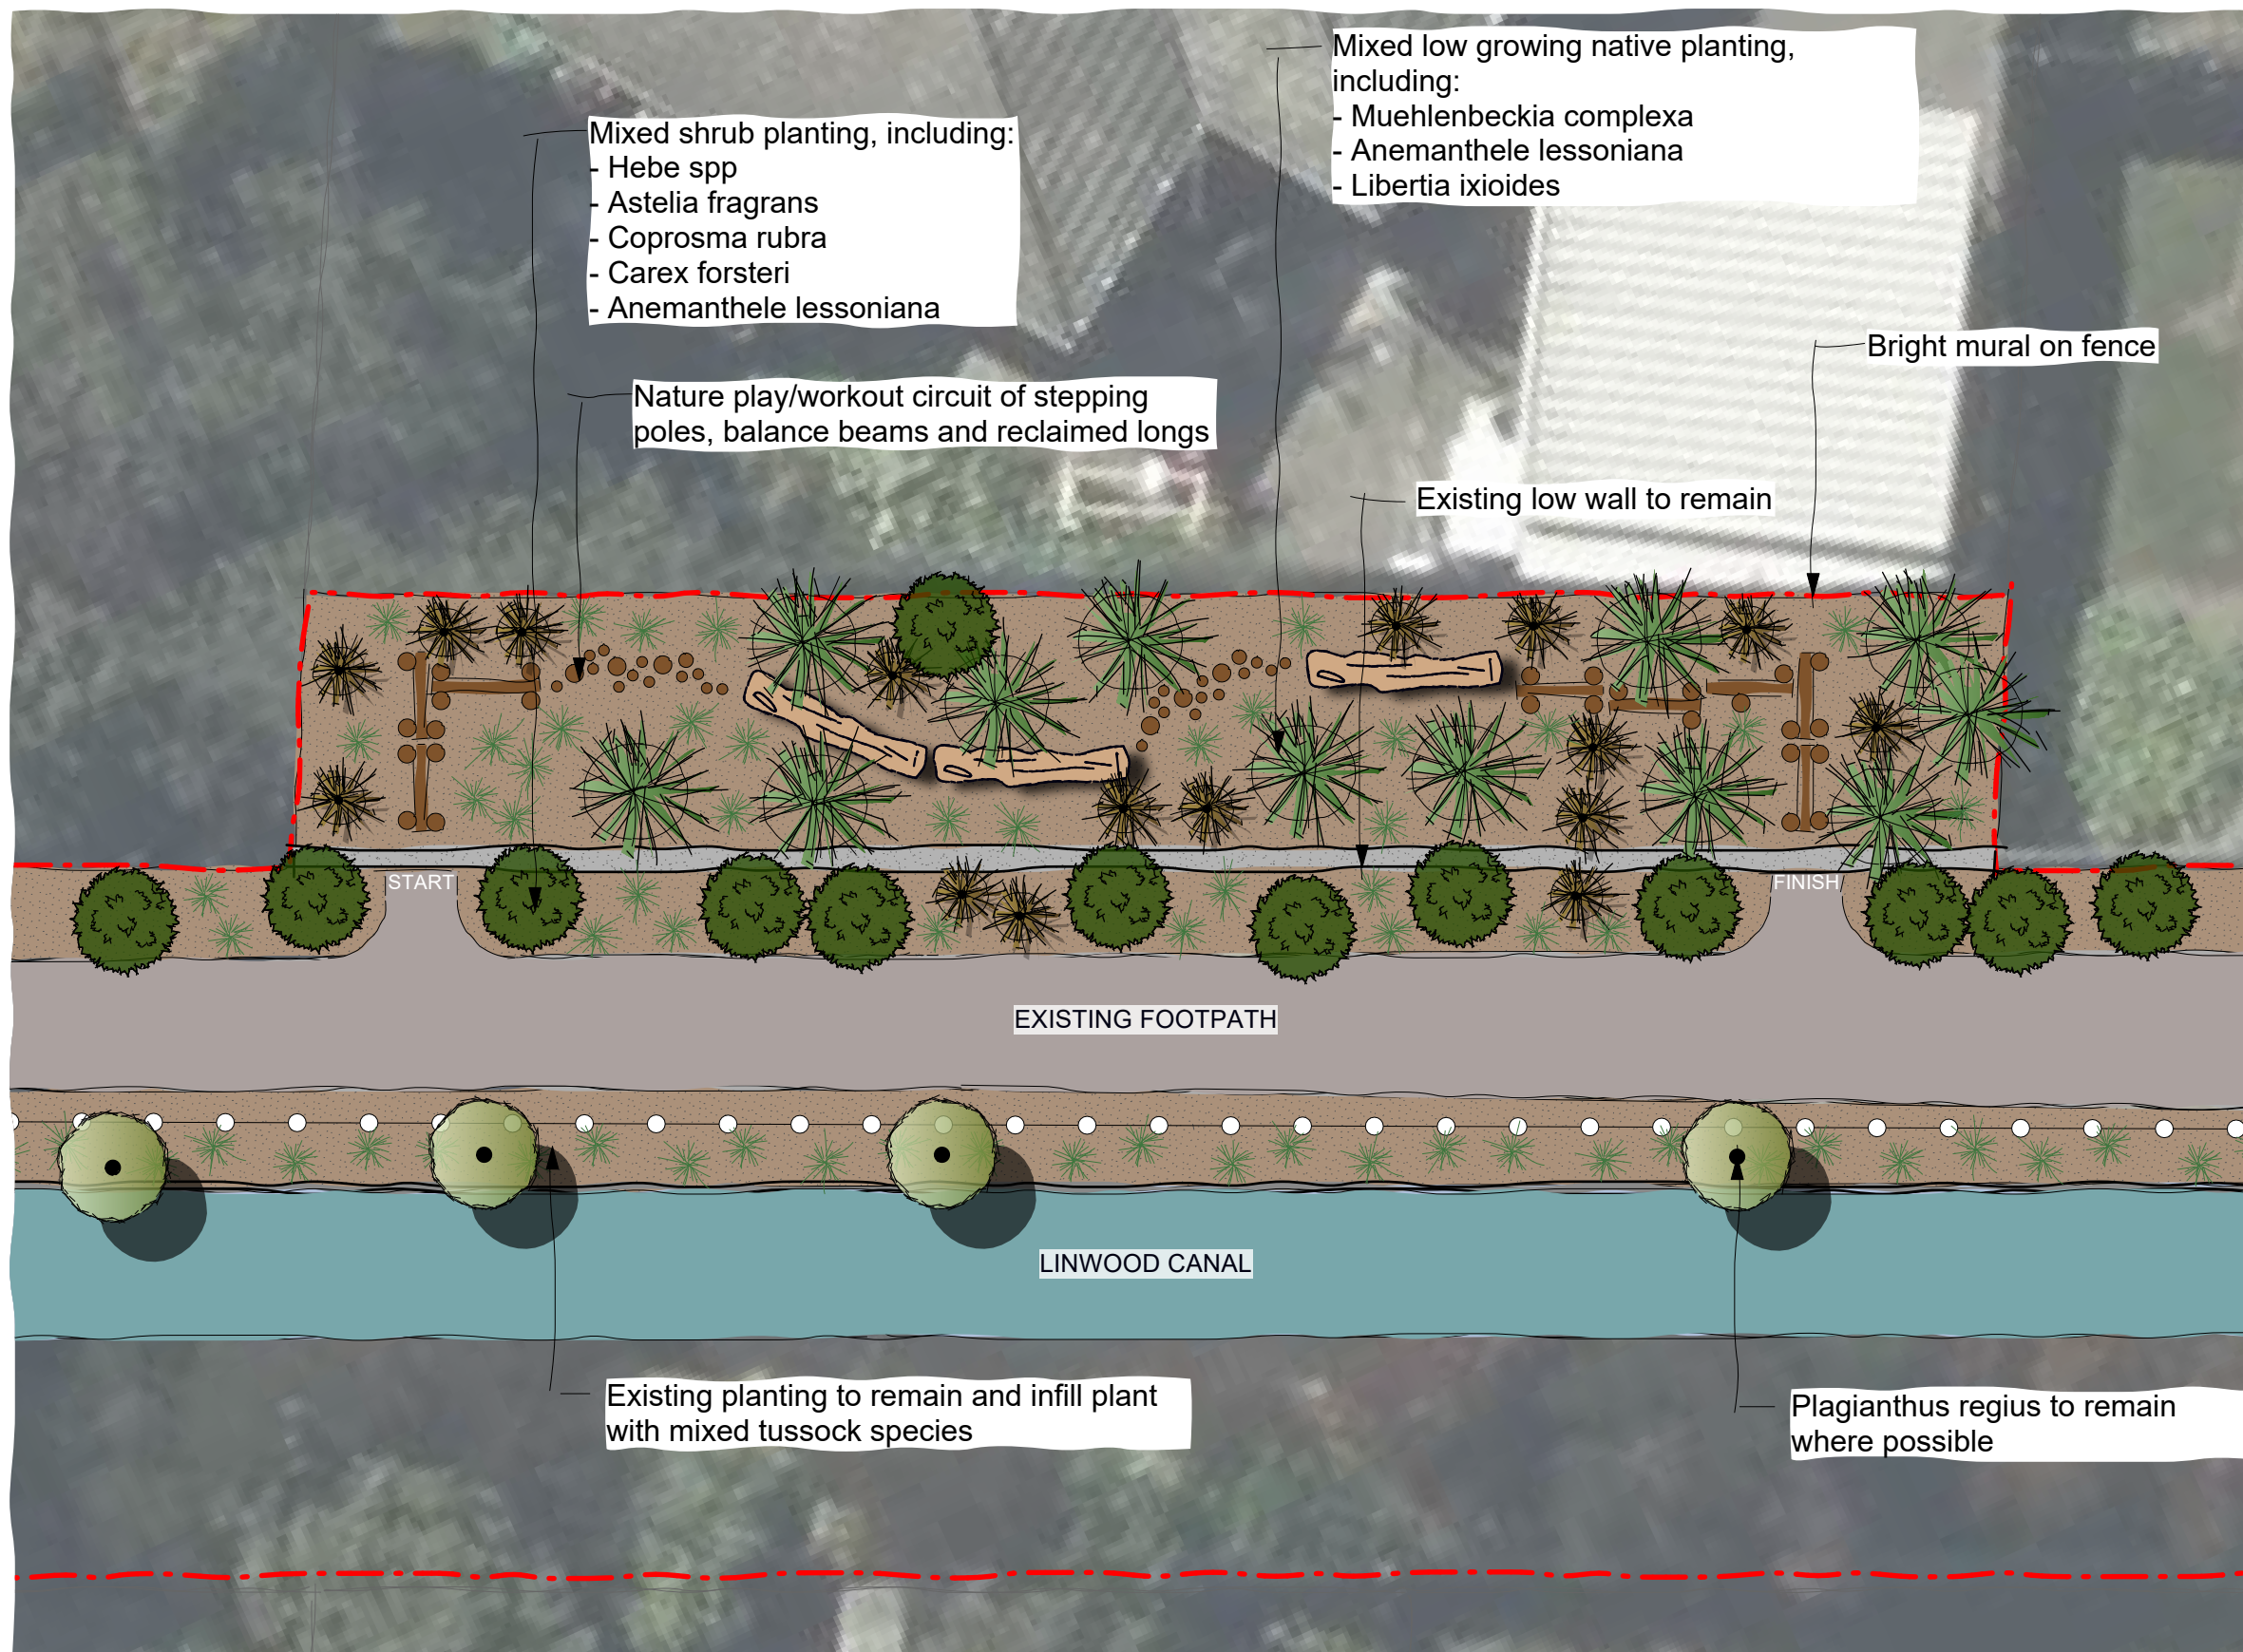


INSPIRATION IMAGERY



Nature play stepping poles/planks between mixed native planting



Balance beams which double as gentle exercise equipment (push up bars or dips)

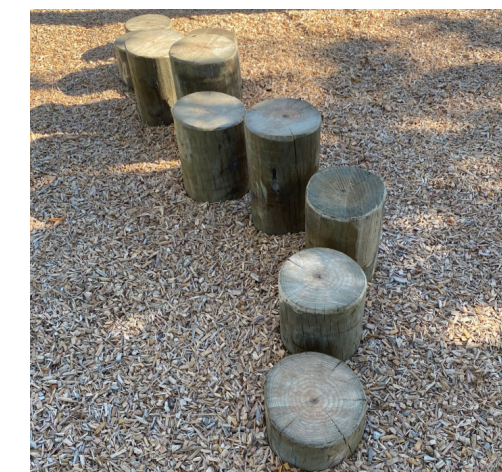

Stepping poles

DRAFT



DRAFT



INSPIRATION IMAGERY



Picnic table to invite people into the space and spend time, this provides passive surveillance and a sense of safety. Table to be located near Tilford entrance so visible from the street



Short secondary tracks with mounds to form basic pump tracks for children




Reclaimed logs arranged to act as informal seating or nature play



Opportunity for stepping poles/balance beams in gardens


DRAFT

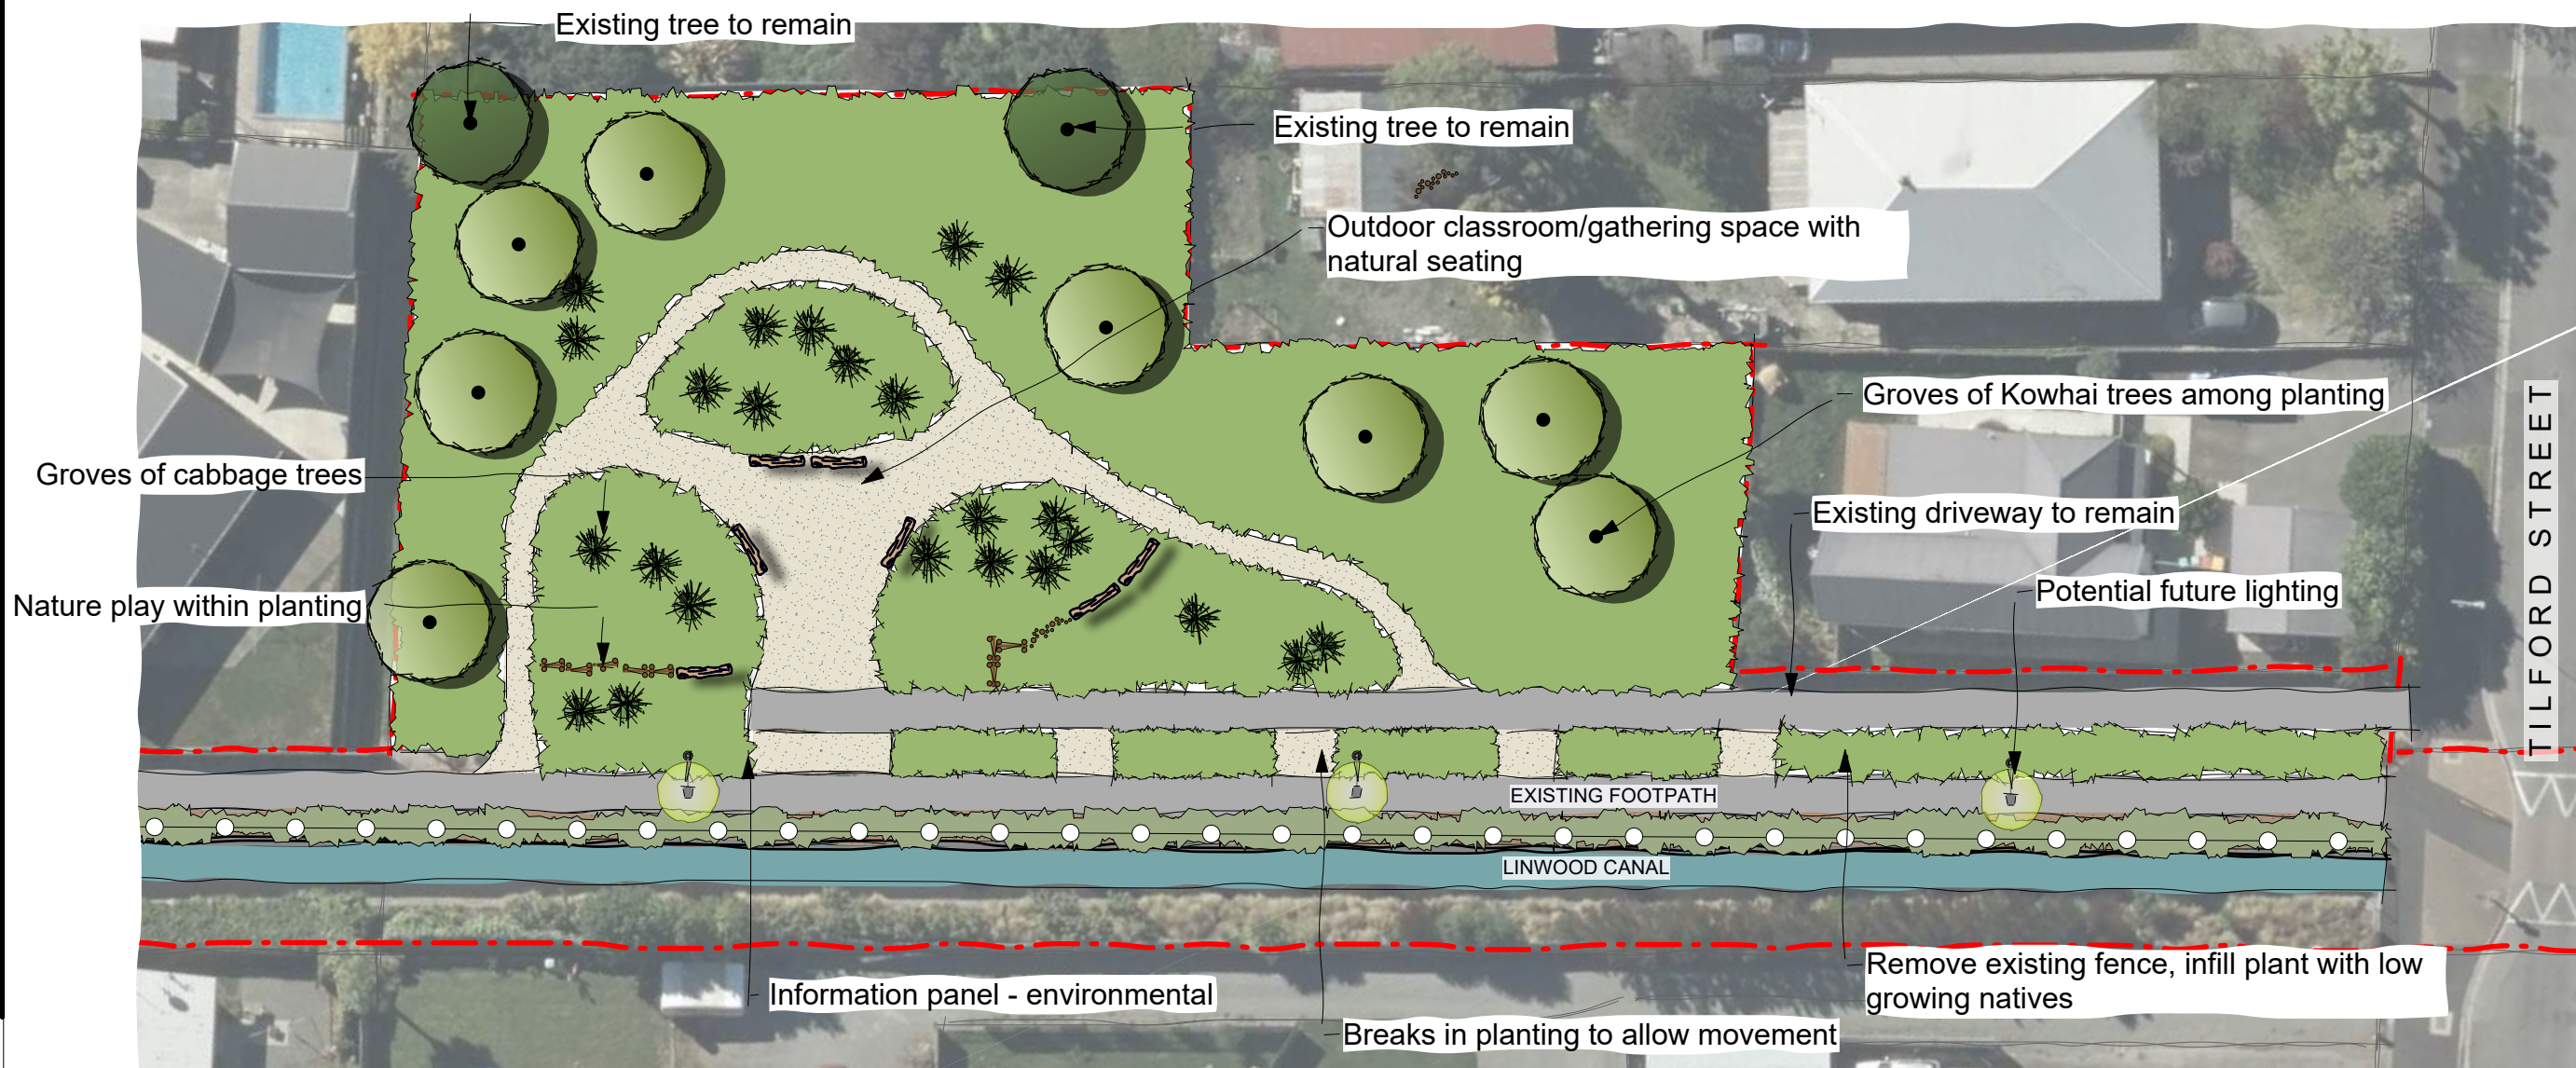

INSPIRATION IMAGERY



Reclaimed logs arranged to act as informal seating or nature play

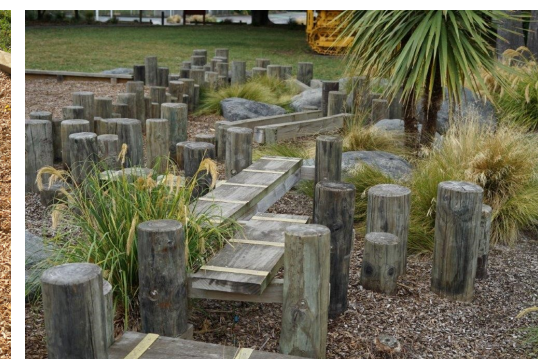

Opportunity for stepping poles/balance beams in gardens

DRAFT