




LEGEND

- ① Proposed concrete
- ② Existing Asphalt
- Proposed bark mulch softfall
- Picnic table
- Planting (existing)
- Planting (proposed)
- Site boundary
- Existing trees to remain
- Proposed trees
- A Pergola swing
- B Play structure
- C Nature play

© Copyright Christchurch City Council / Aerial Photography Creative Commons Attribution 3.0 New Zealand License

Original size mm
100
50
30
10
0

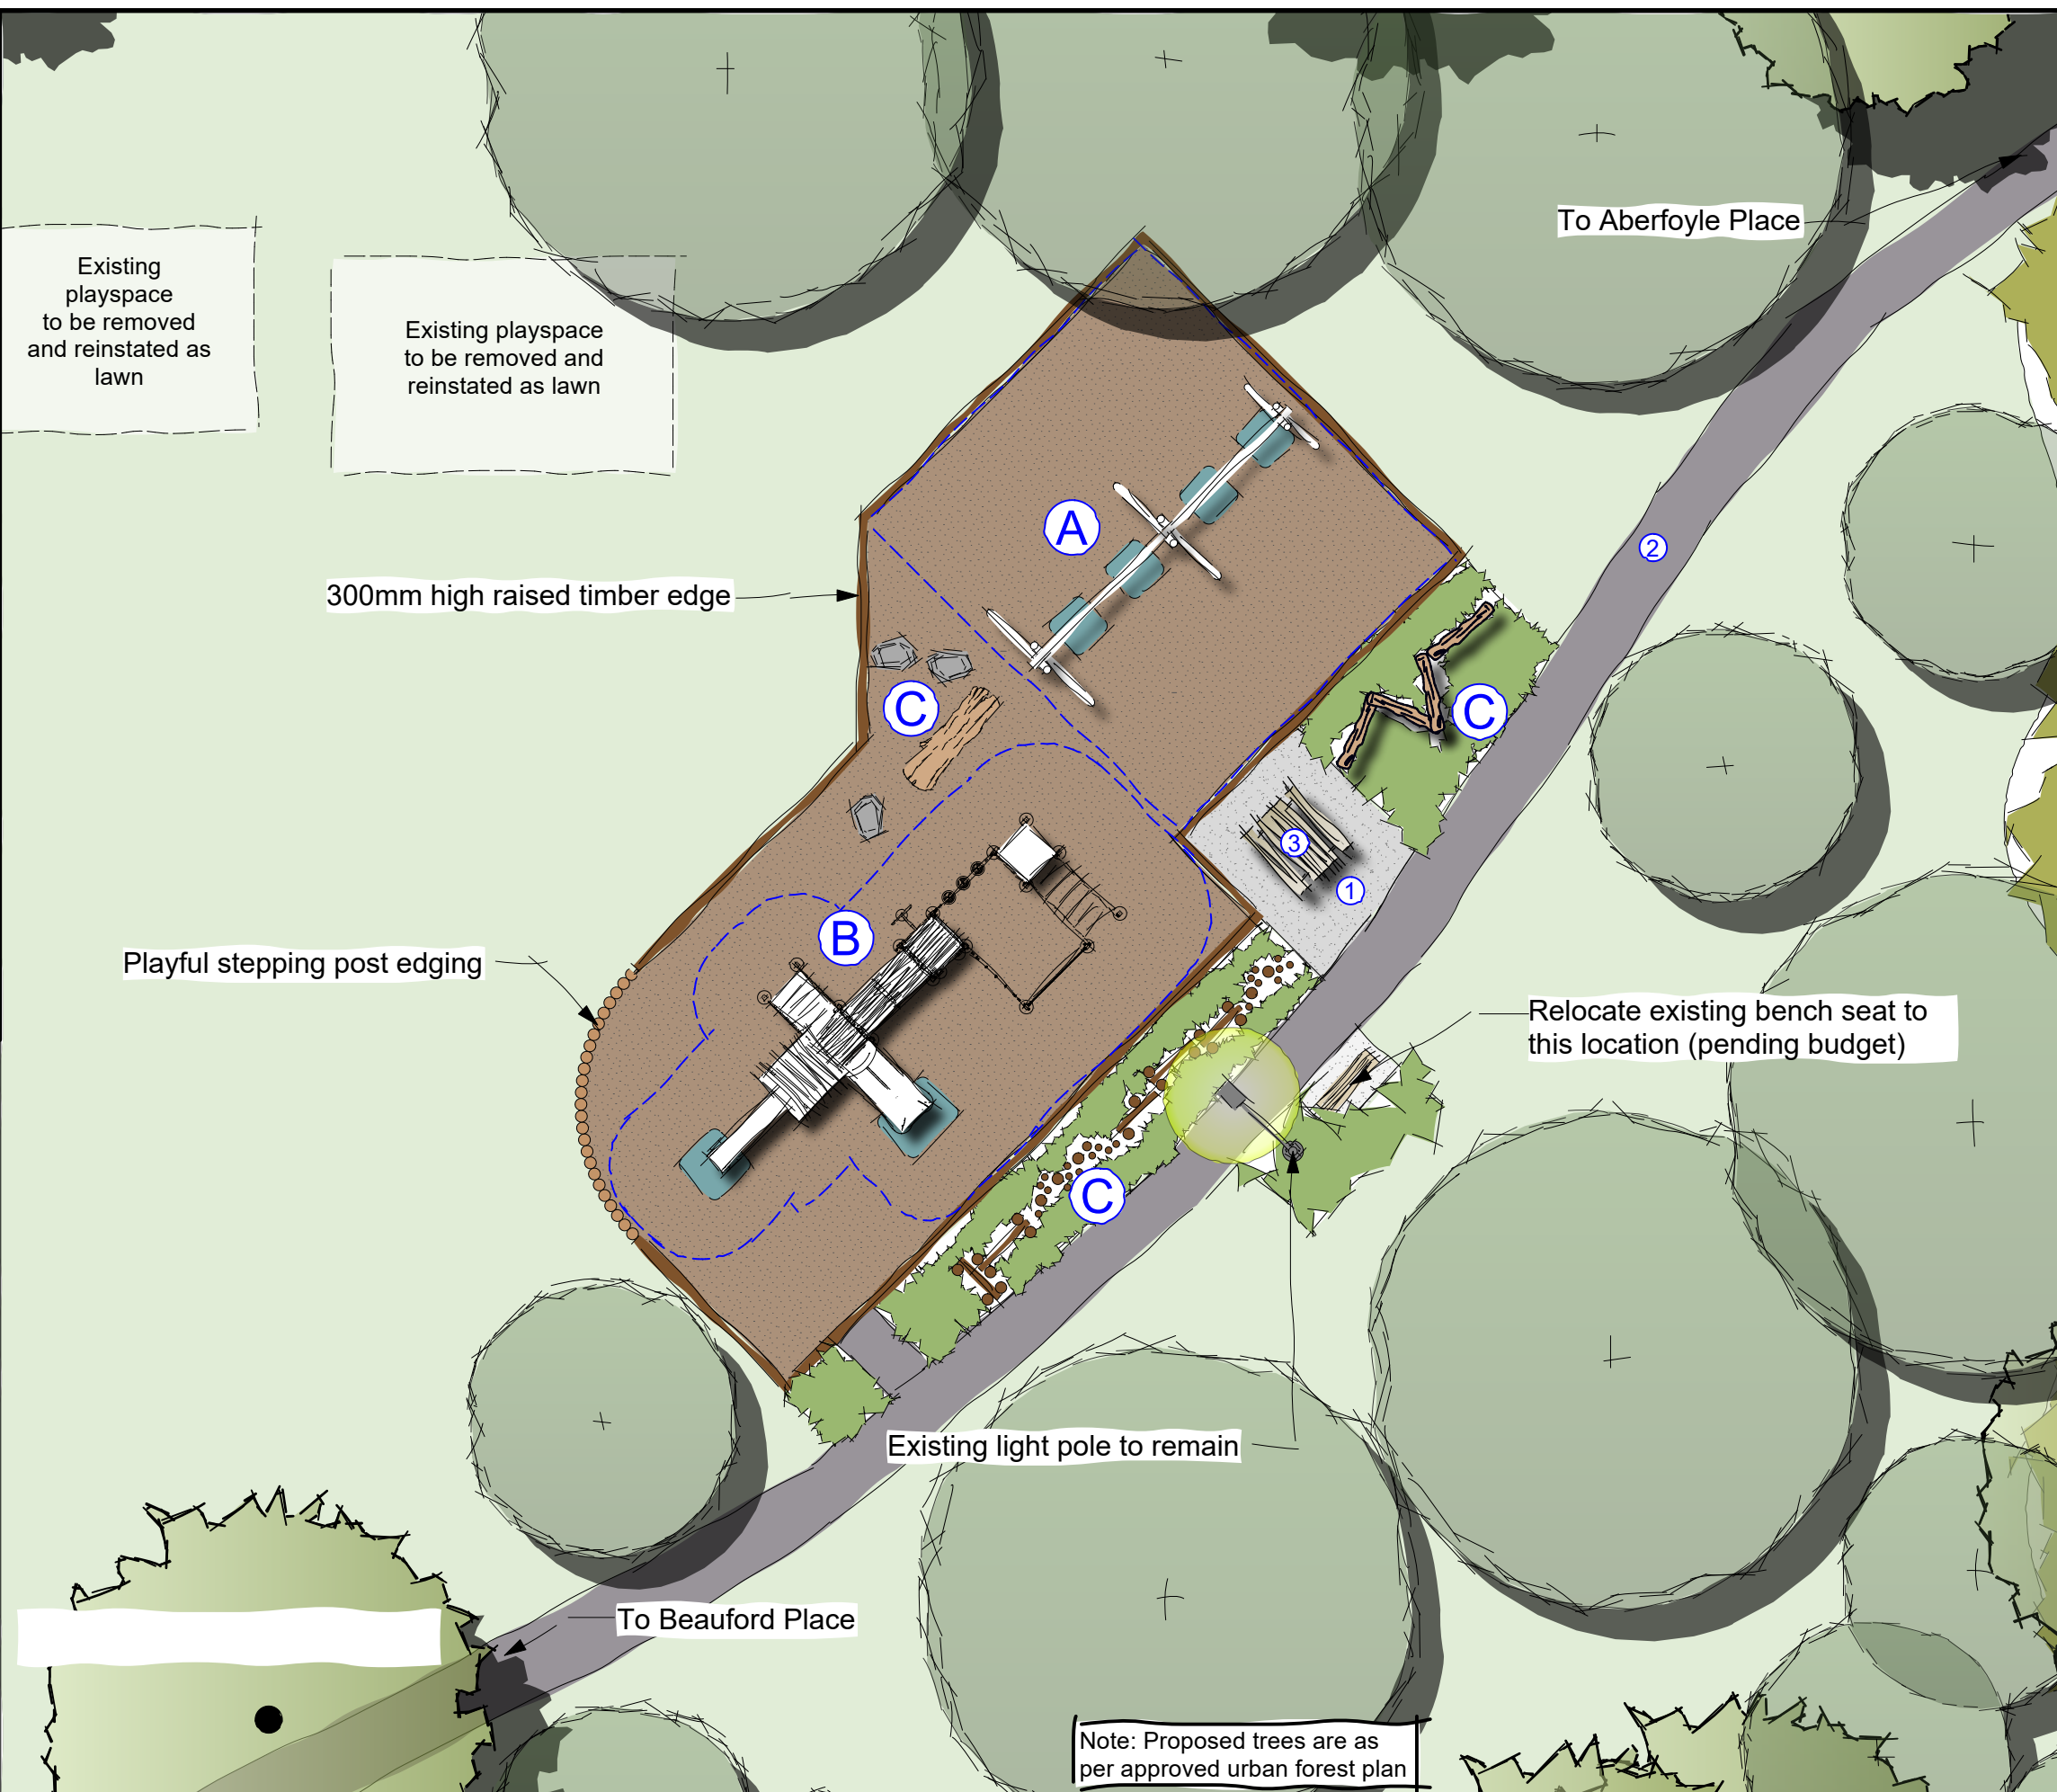

EQUIPMENT LEGEND



LEGEND

