
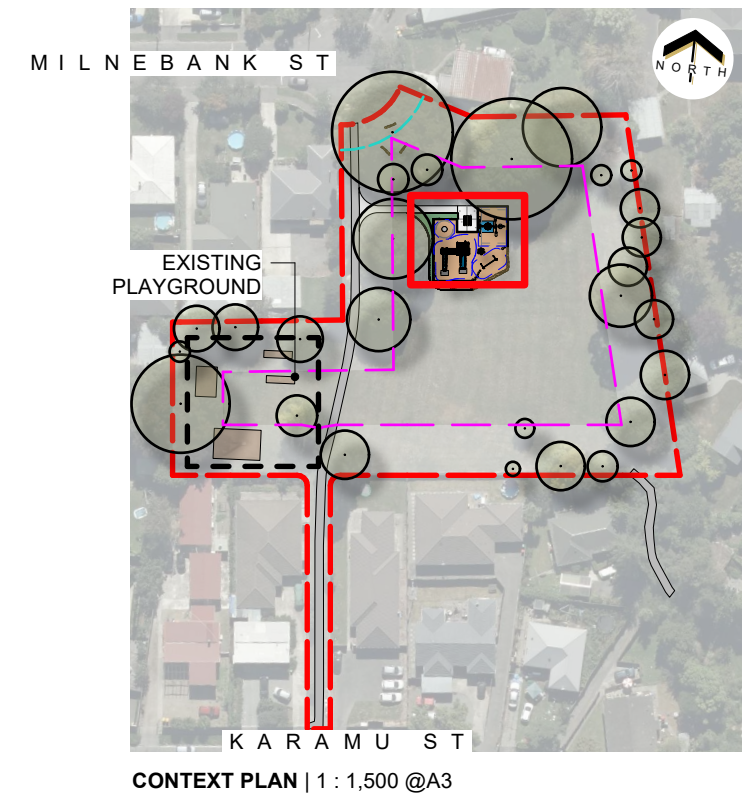


© Copyright Christchurch City Council / Aerial Photography Creative Commons Attribution 3.0 New Zealand License

Original size mm
100
50
30
10
0

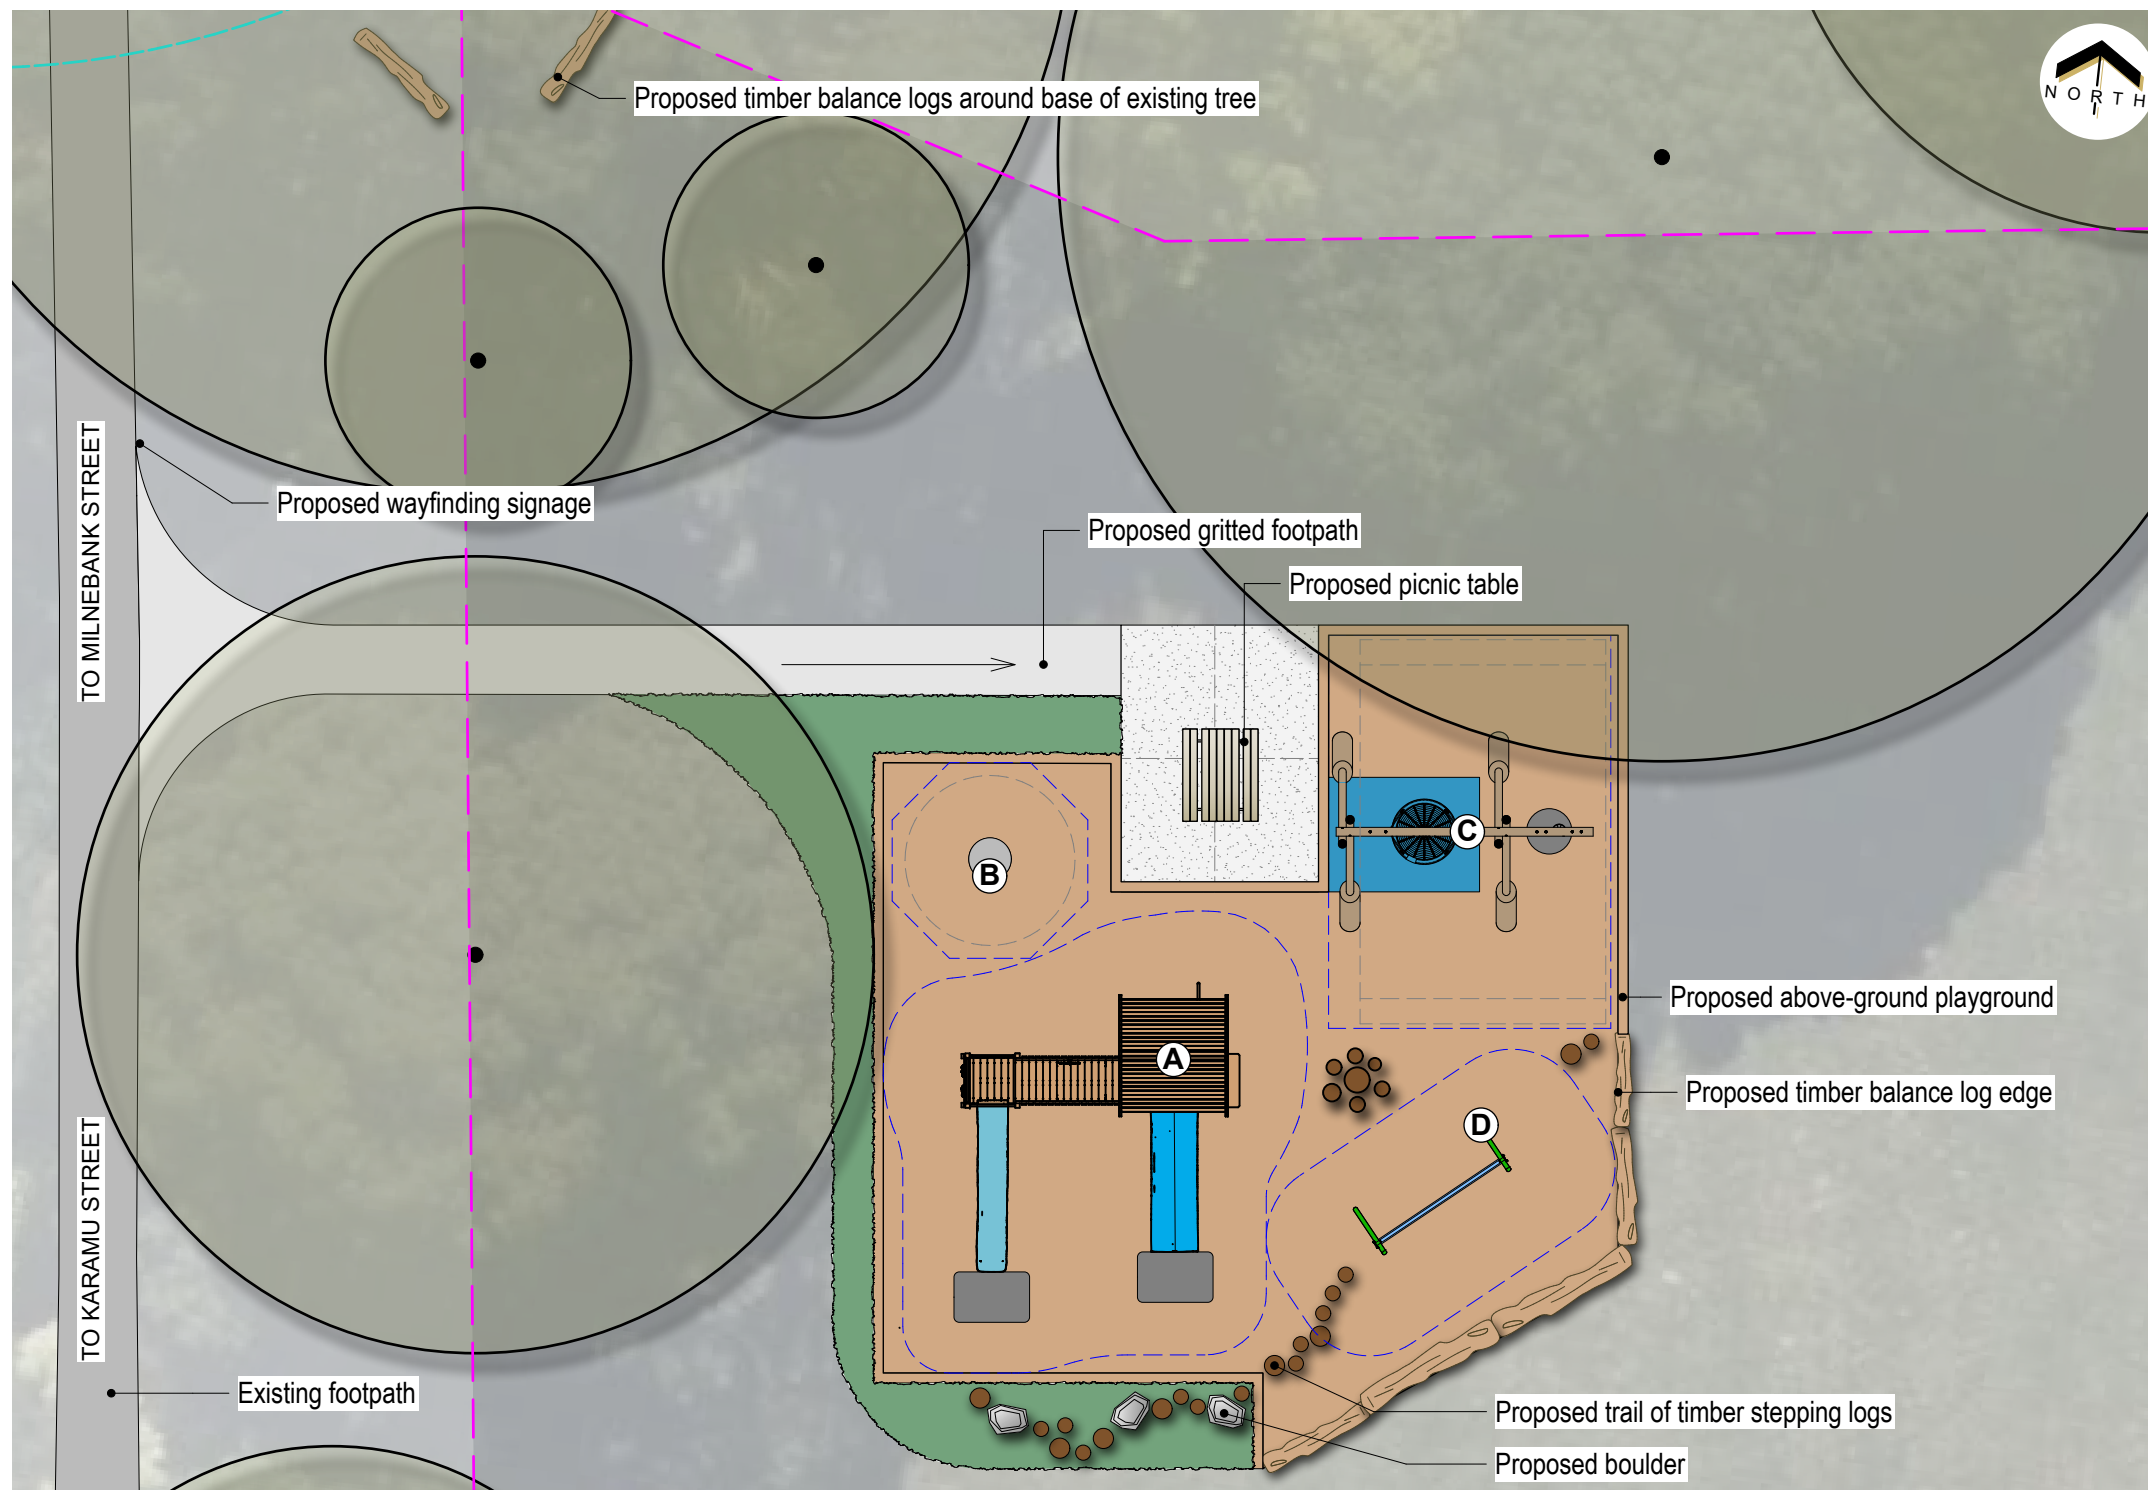

LEGEND

- Site boundary
- 10m internal boundary setback
- 5m road boundary setback

- Existing trees
- Existing footpath

PROPOSED

- Asphalt footpath
- Concrete hardstand
- Softfall bark chip
- Rubber surface
- Mixed native plantings
- Fall zone
- Free zone

- Picnic table
- Scuff mats
- Boulders
- Timber stepping logs
- Timber balance logs

EQUIPMENT




A Modular Equipment



B Spinner



C Swing

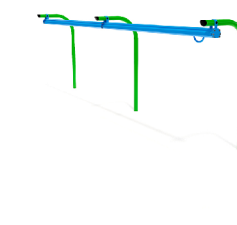

D Monorail

NATURE PLAY



Stepping logs



Balance logs